





MILLWOOD
TRAILS




THE MAPLE I 33 FT. DESIGN
ELEVATION A - 1,706 SQ.FT. ELEVATION B - 1,702 SQ.FT.

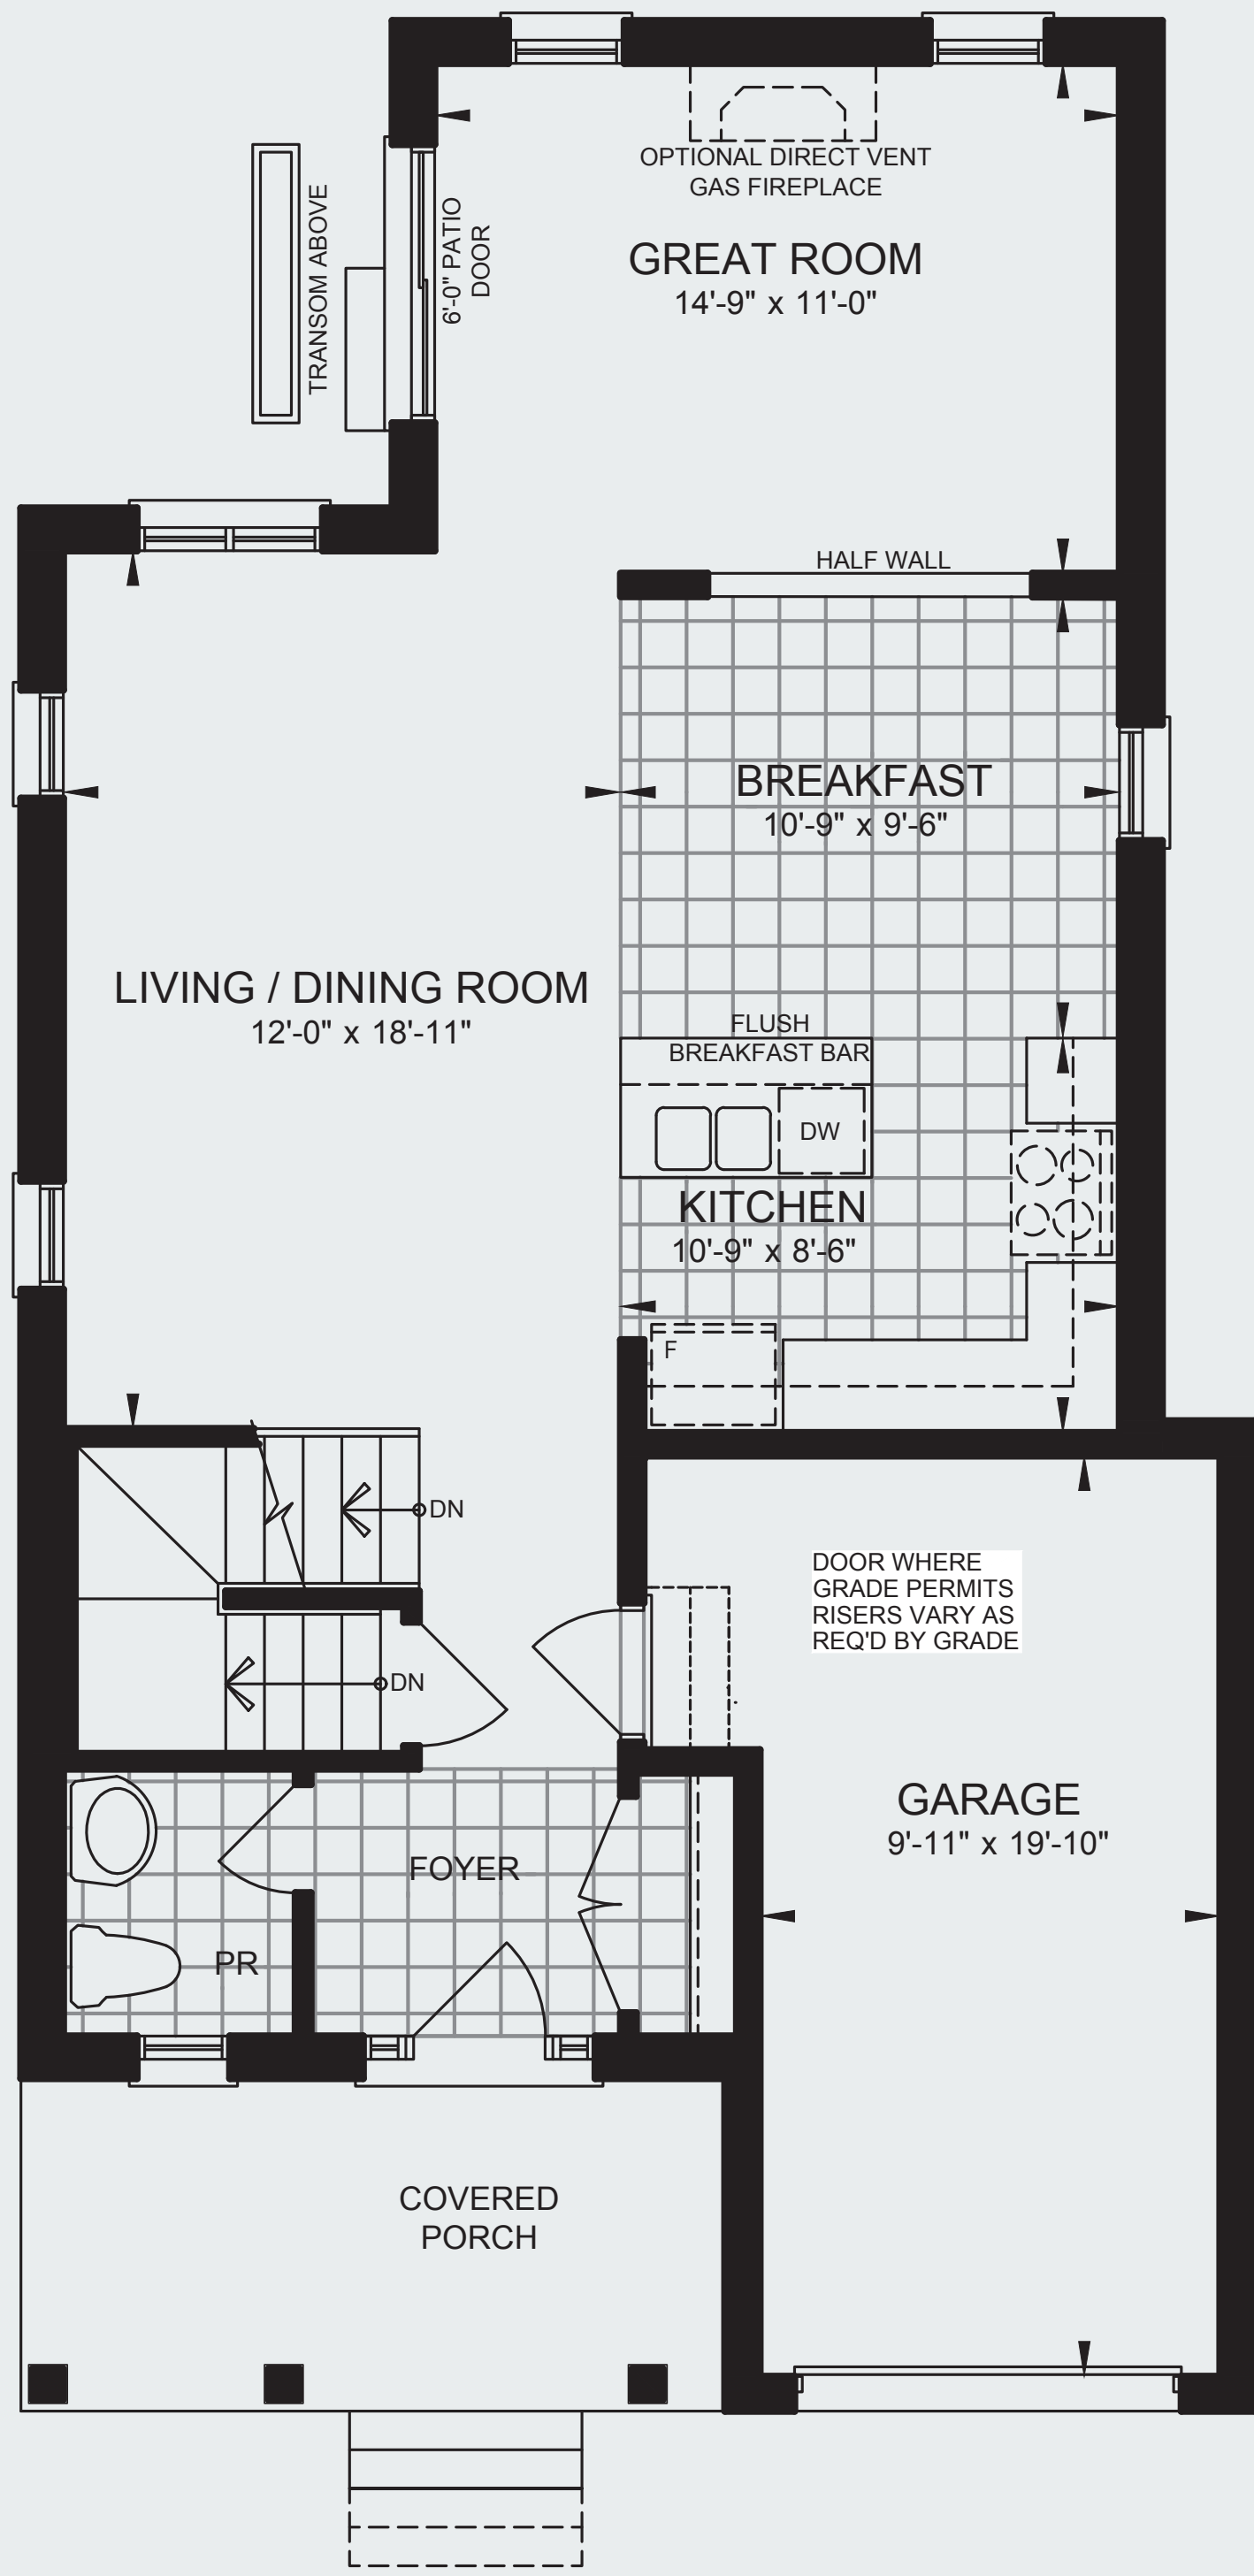


GROUND FLOOR PLAN
ELEVATION A

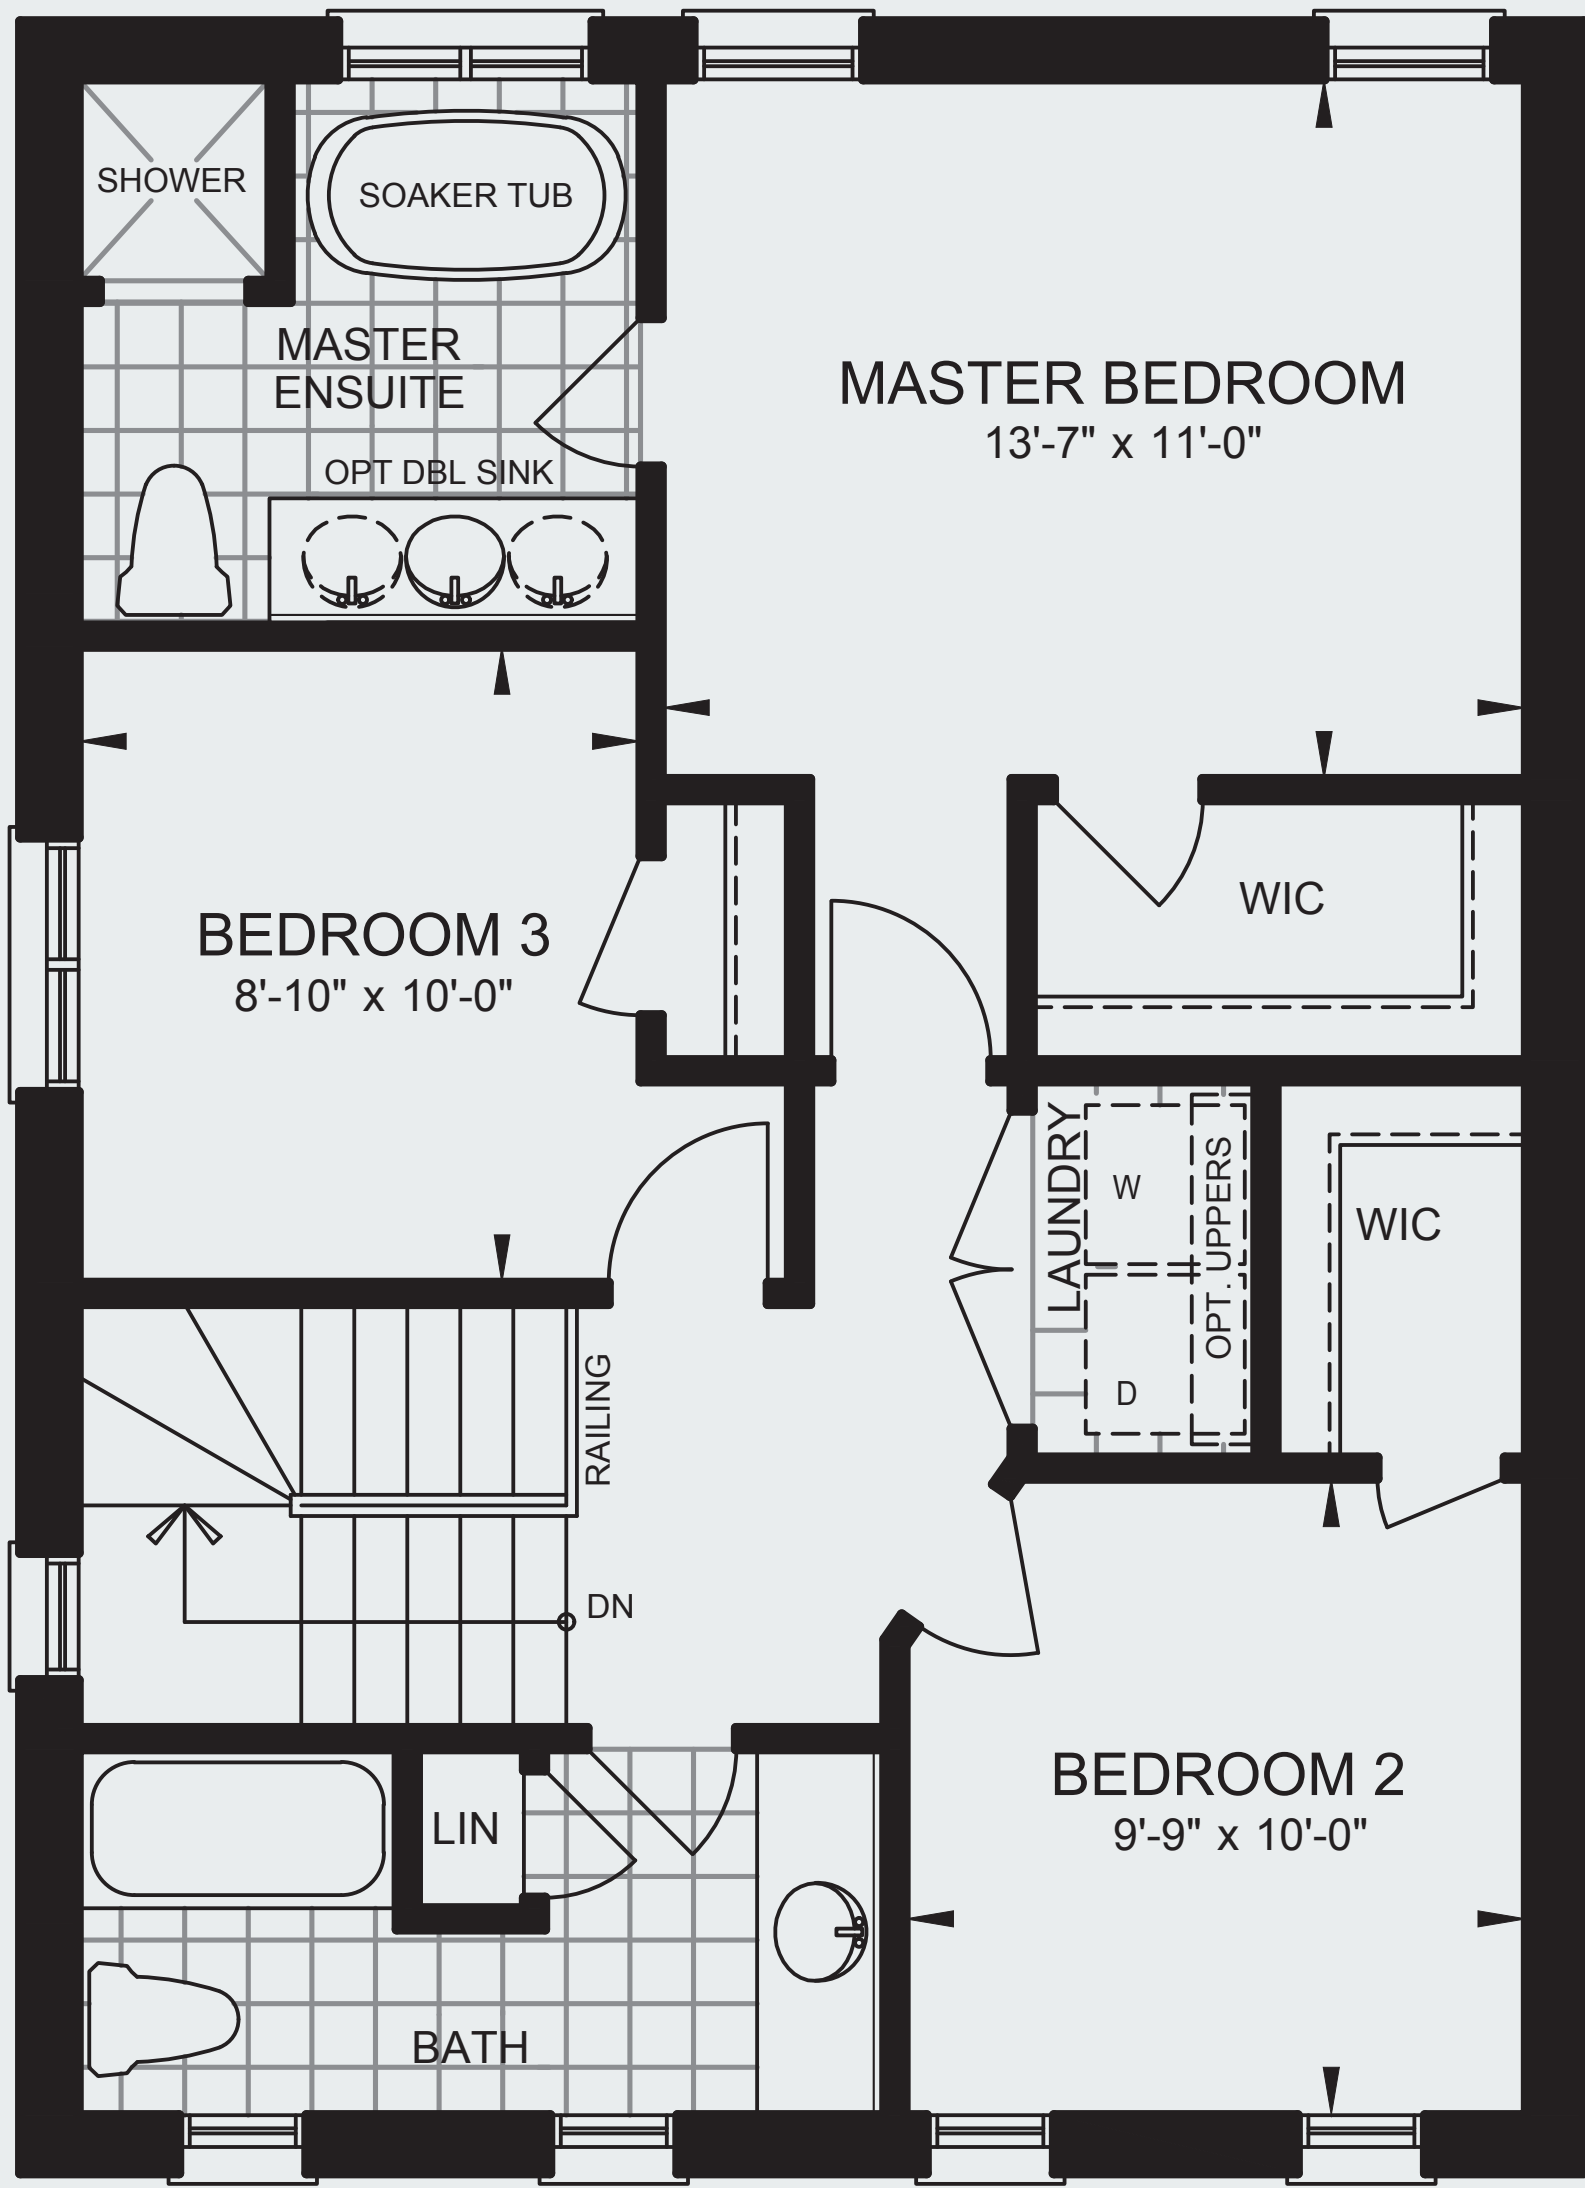


SECOND FLOOR PLAN
ELEVATION A

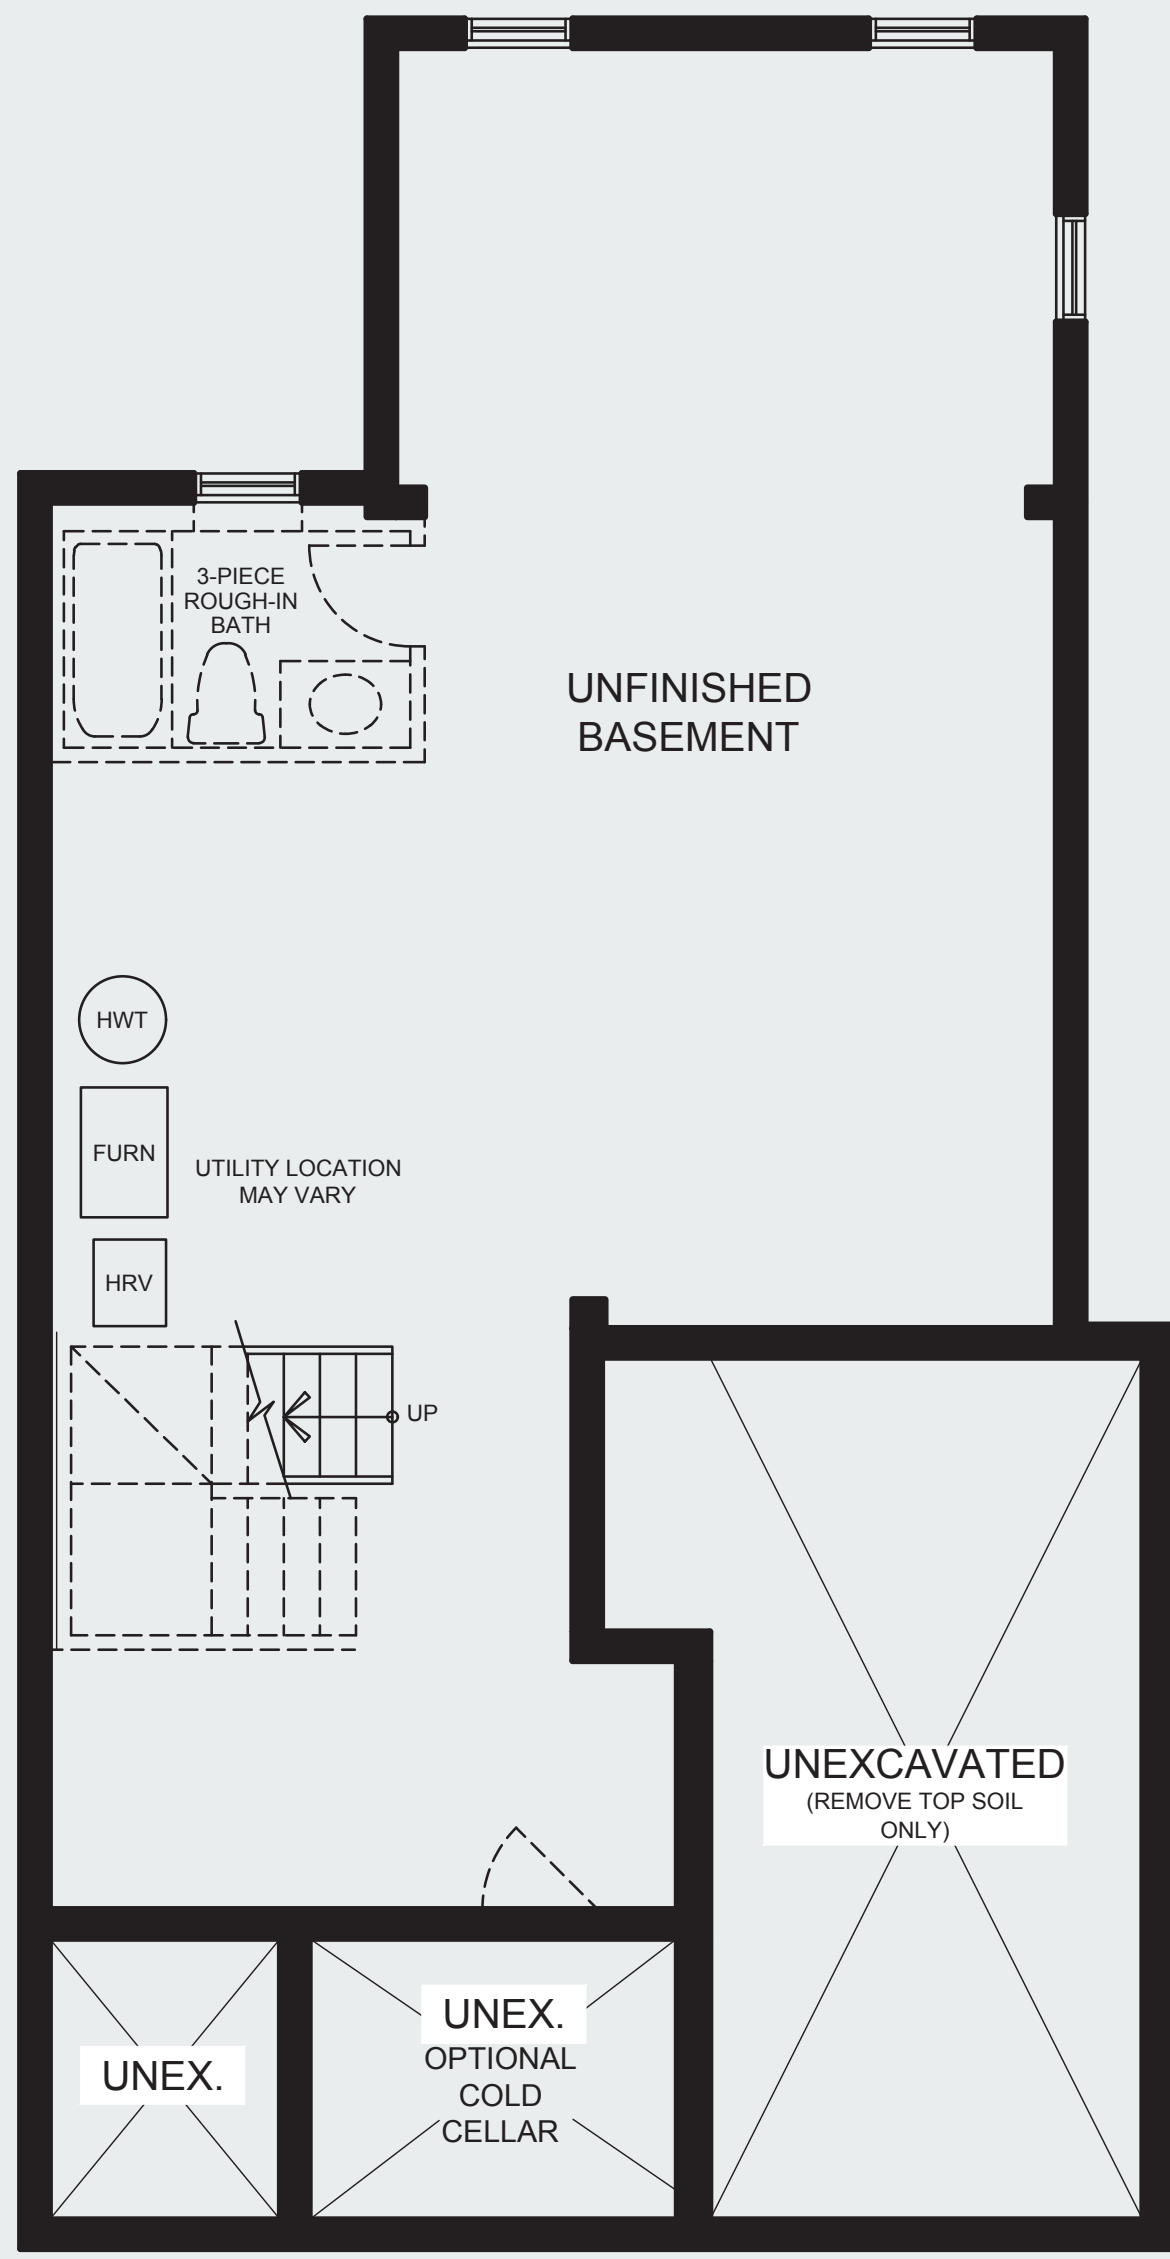


BASEMENT PLAN
ELEVATION A

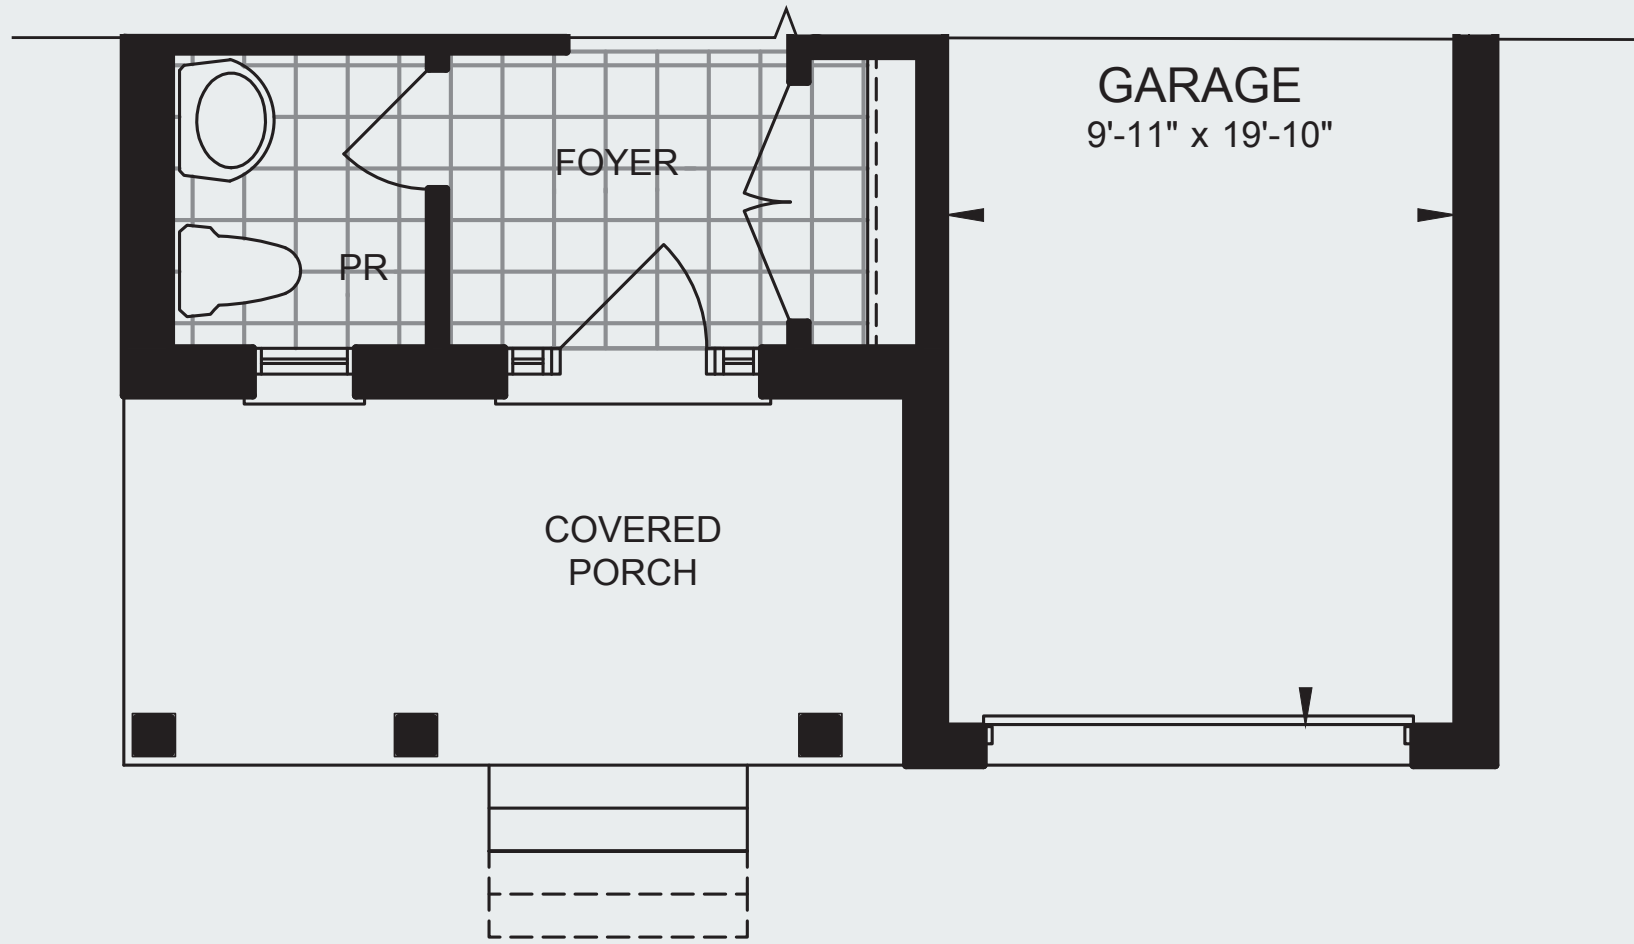

PARTIAL GROUND FLOOR PLAN
ELEVATION B

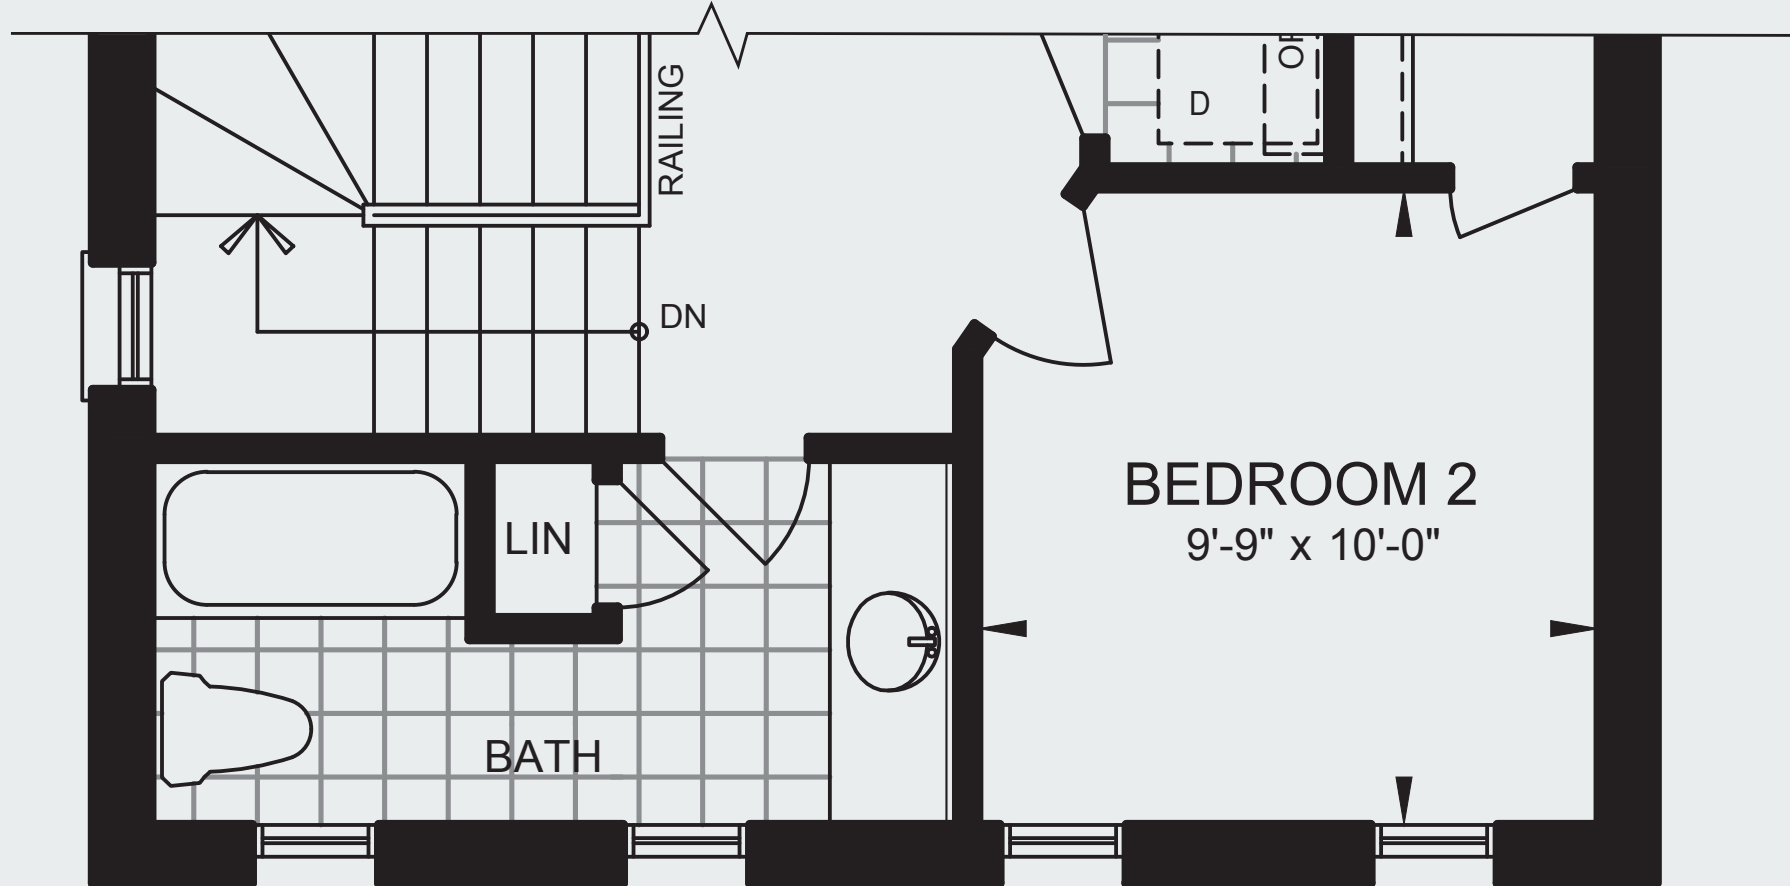

PARTIAL SECOND FLOOR PLAN
ELEVATION B

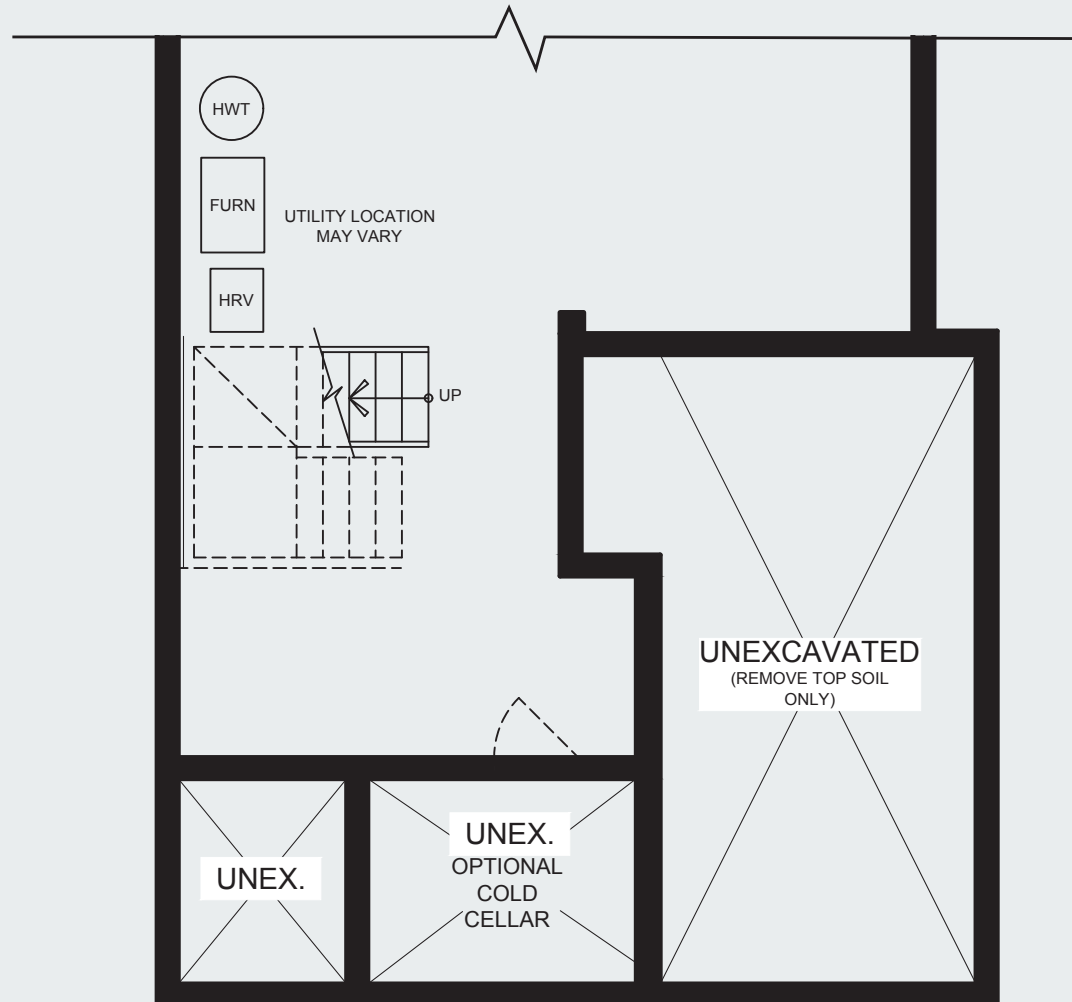

PARTIAL BASEMENT PLAN
ELEVATION B