




QUEENSBURY GATES




THE LANGFORD - 40 FT. DESIGN


ELEVATION A - 2,662 SQ.FT. ELEVATION B - 2,662 SQ.FT.

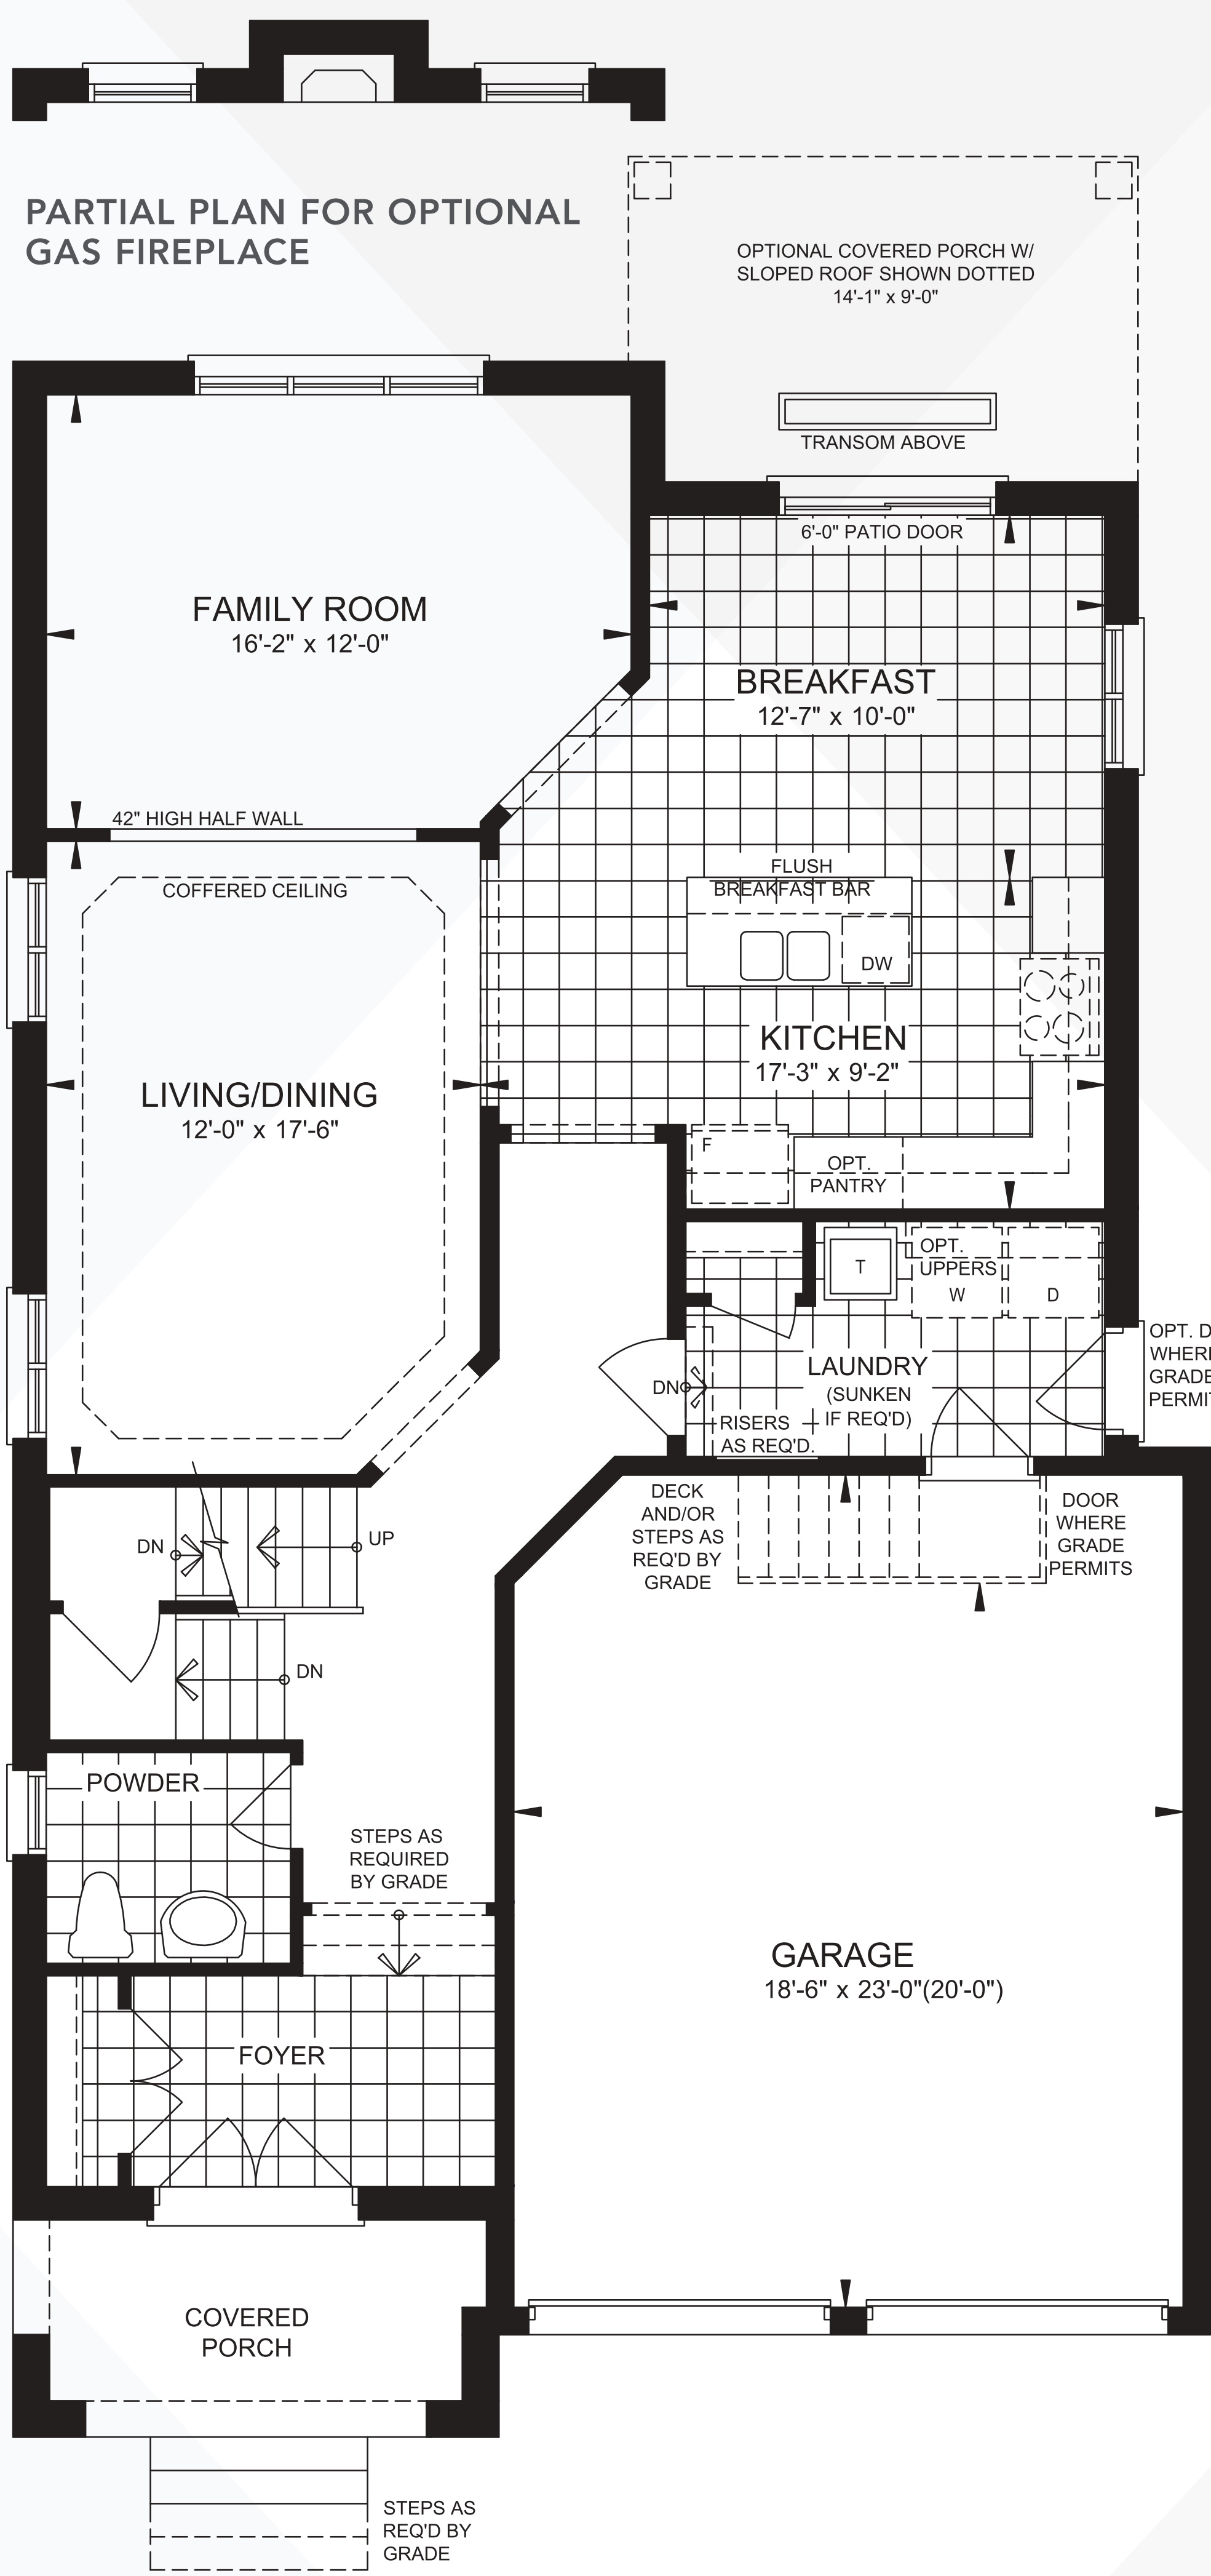


GROUND FLOOR PLAN
ELEVATION A

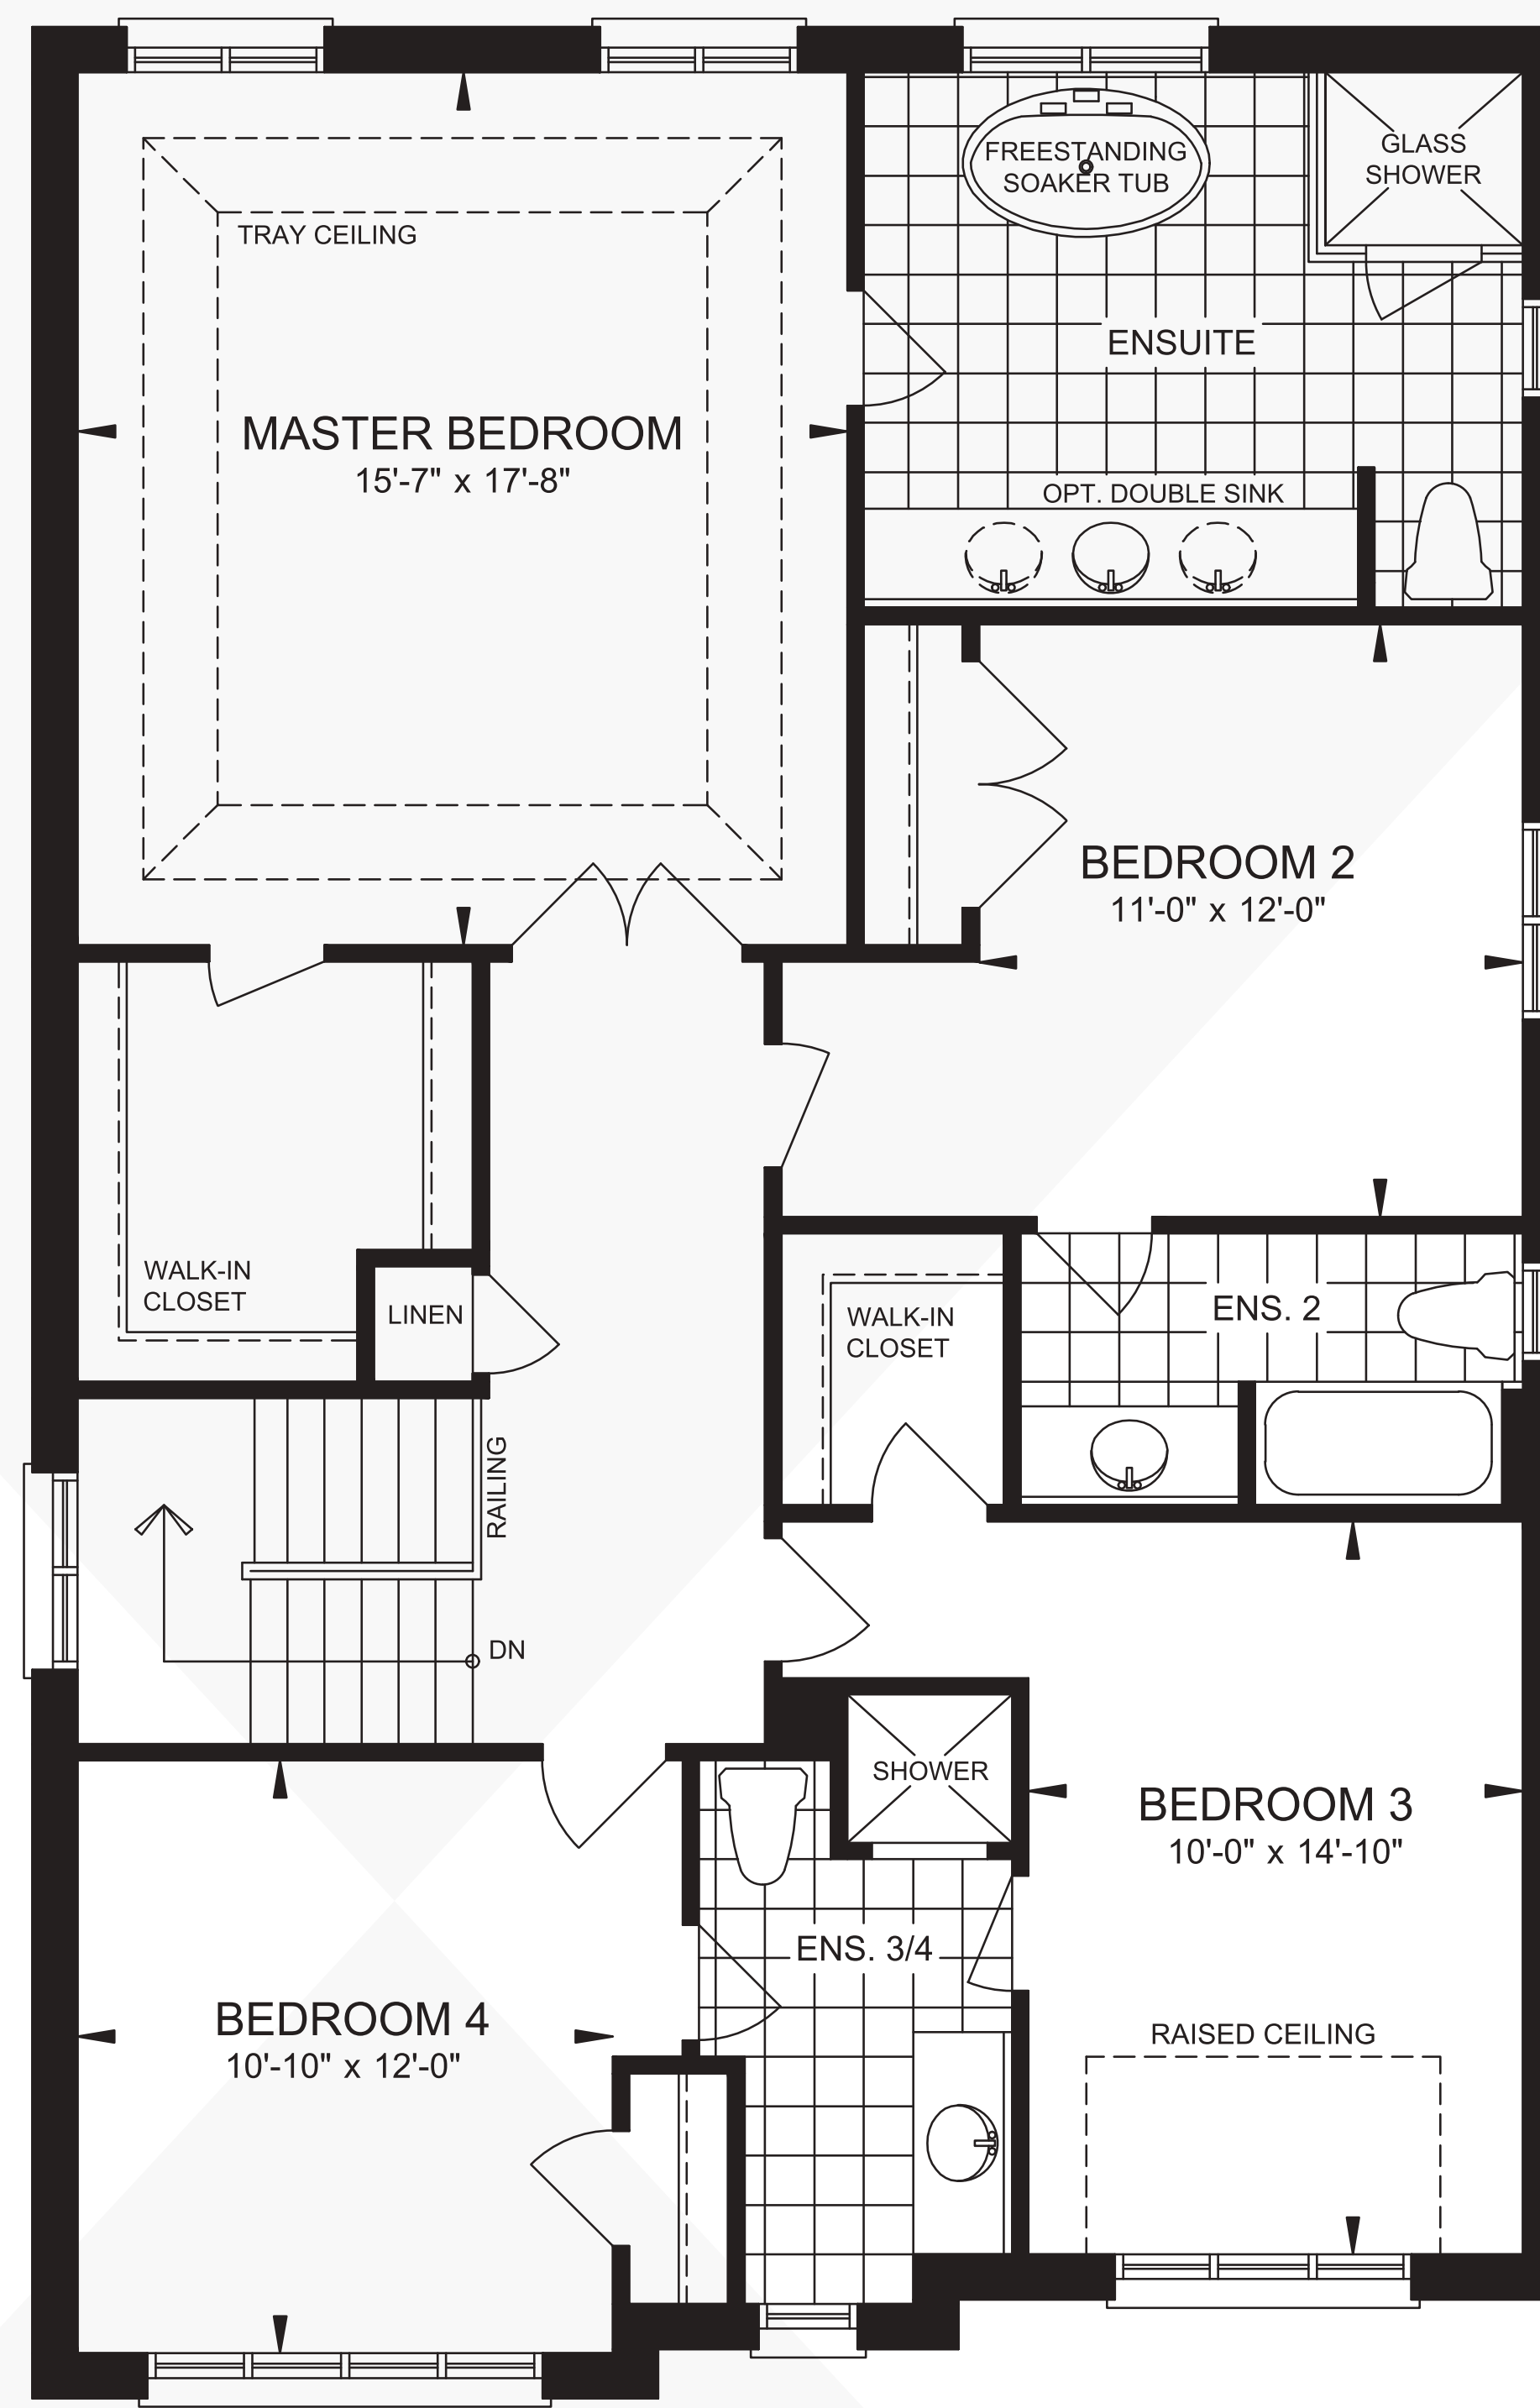


SECOND FLOOR PLAN
ELEVATION A

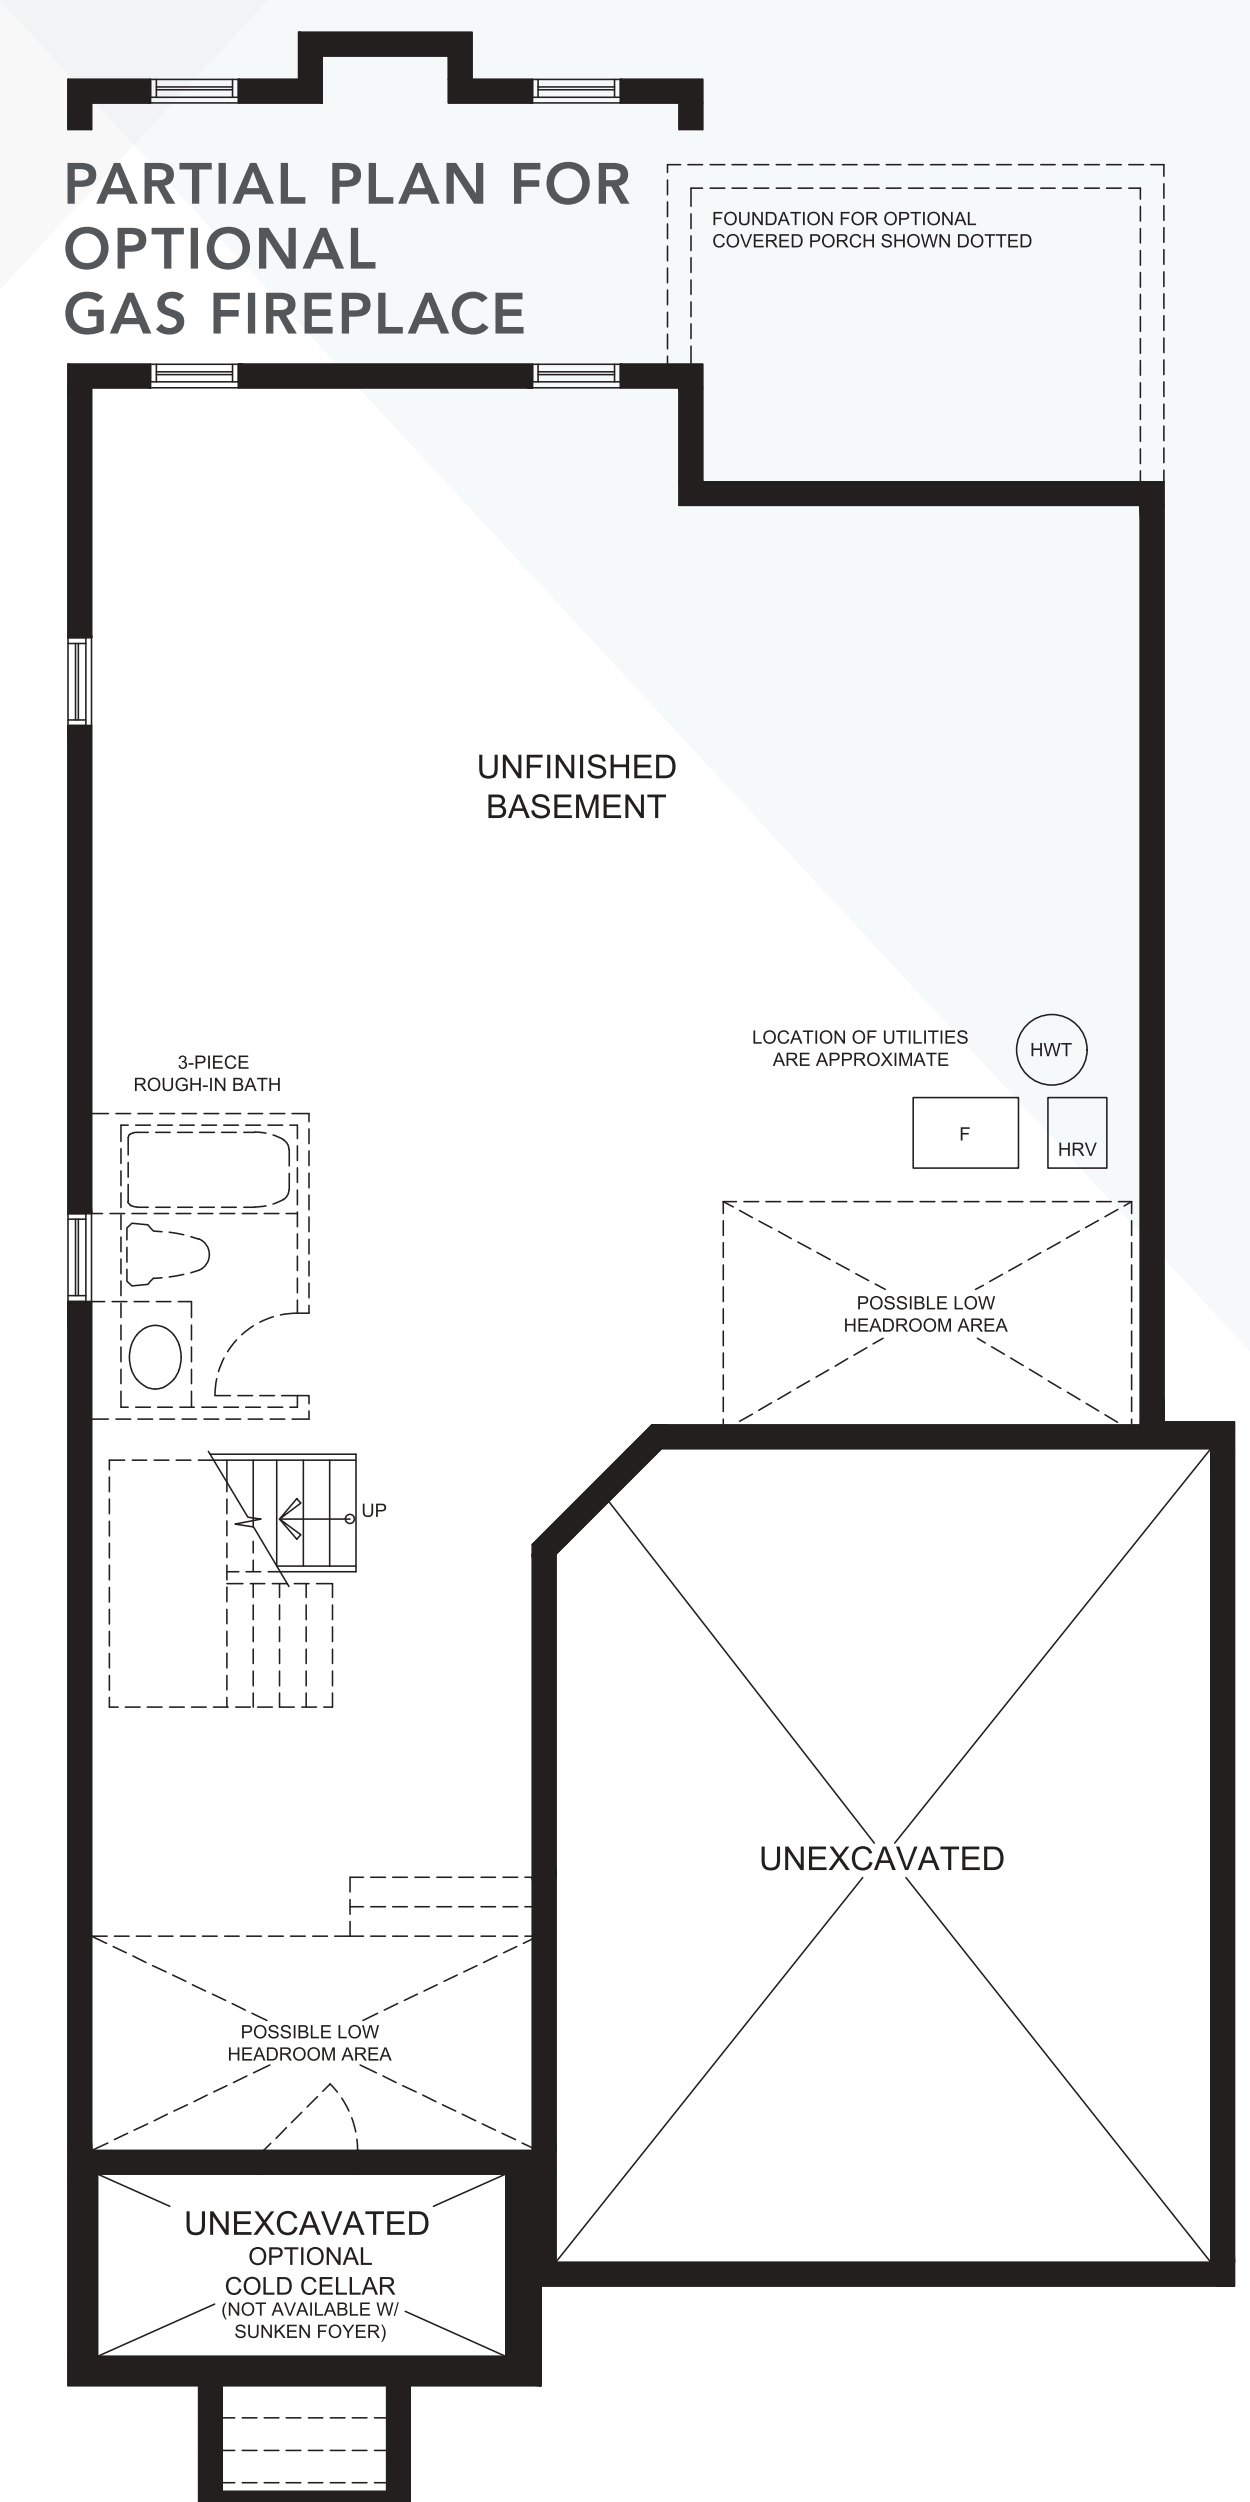


BASEMENT PLAN
ELEVATION A

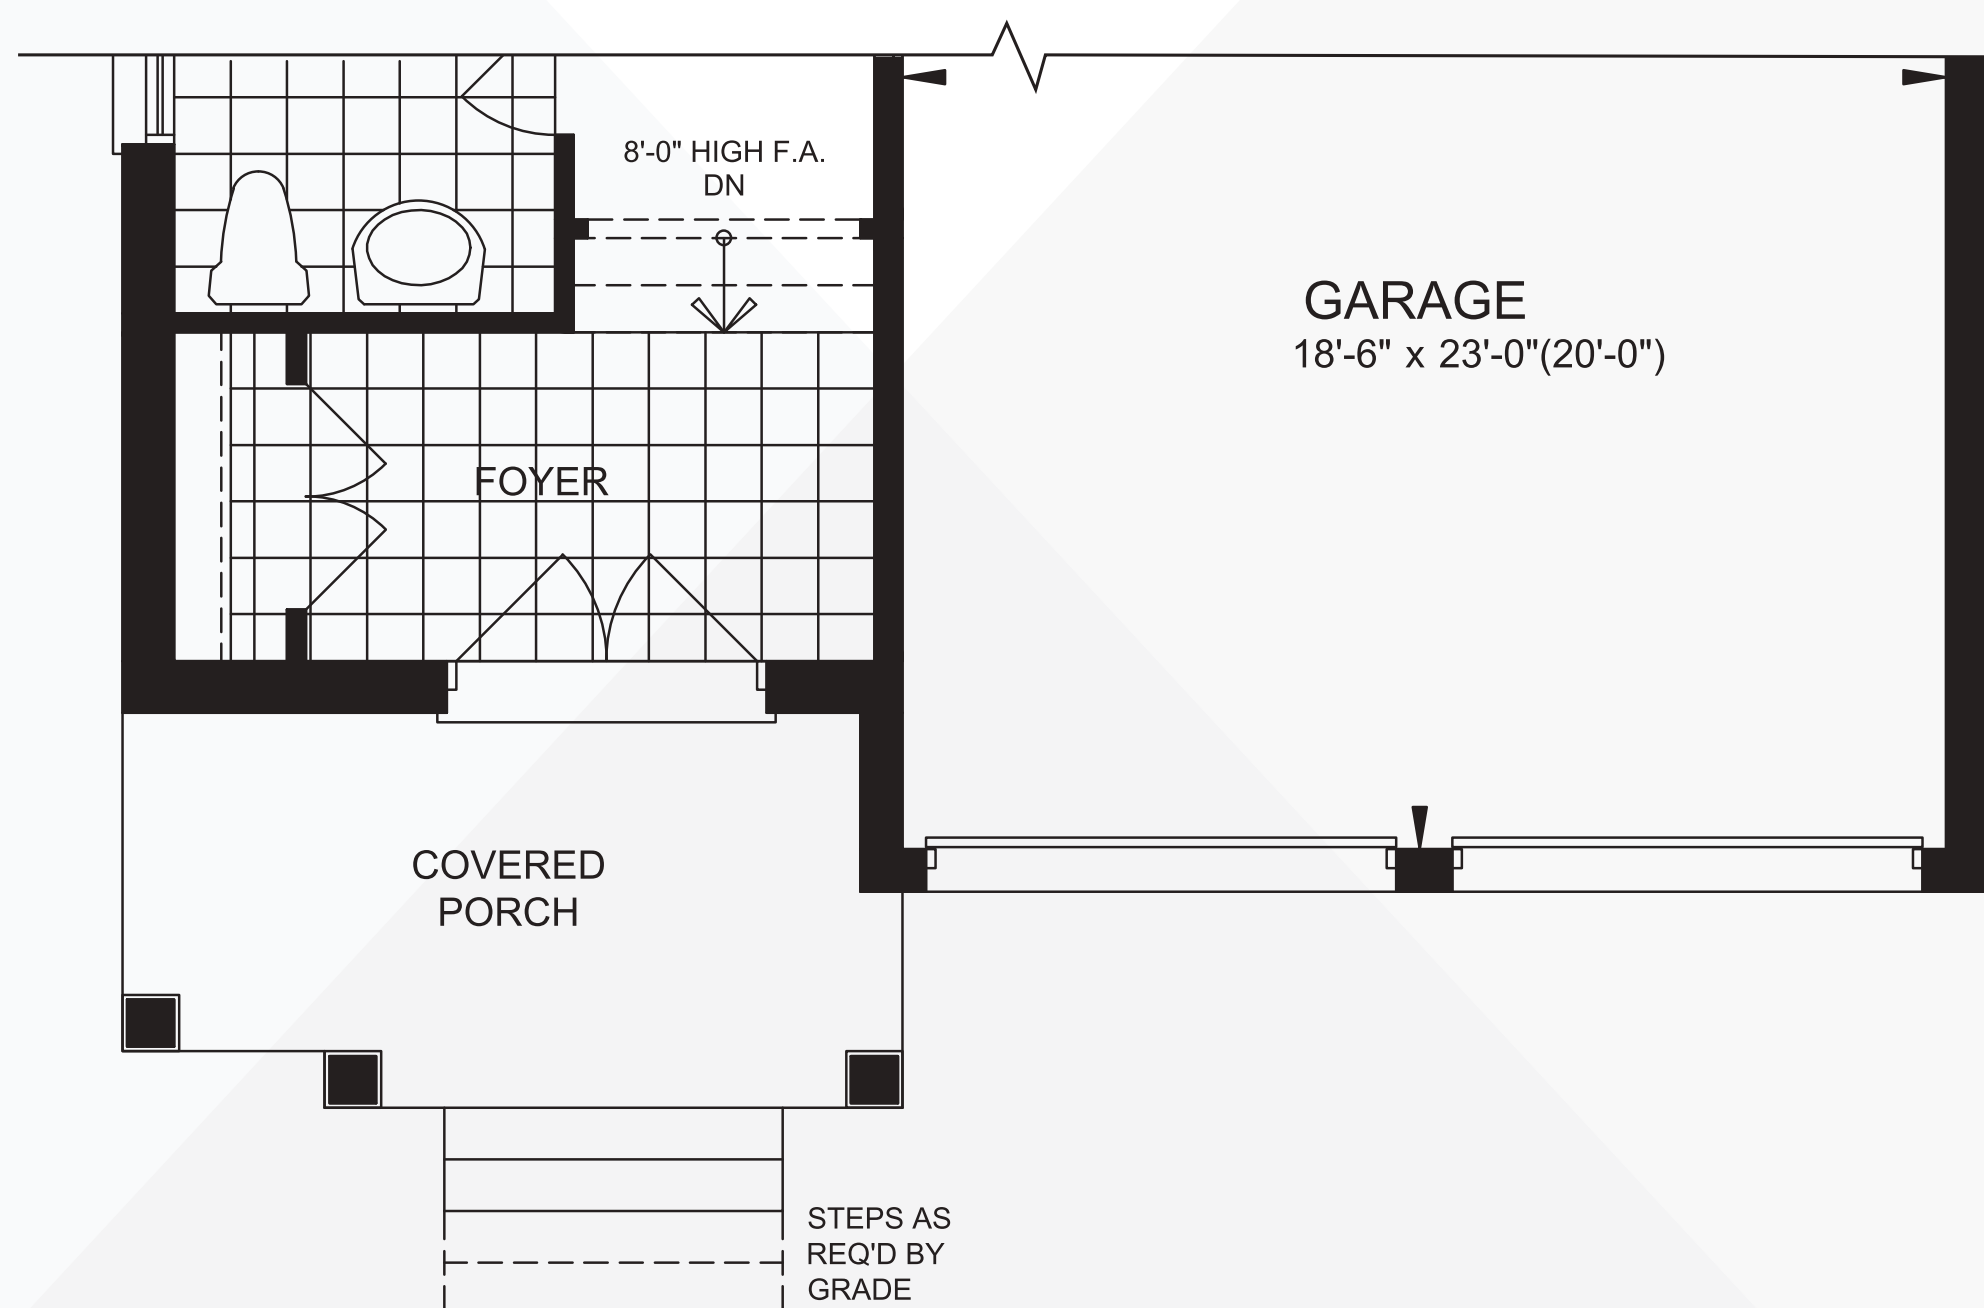

PARTIAL GROUND FLOOR PLAN
ELEVATION B

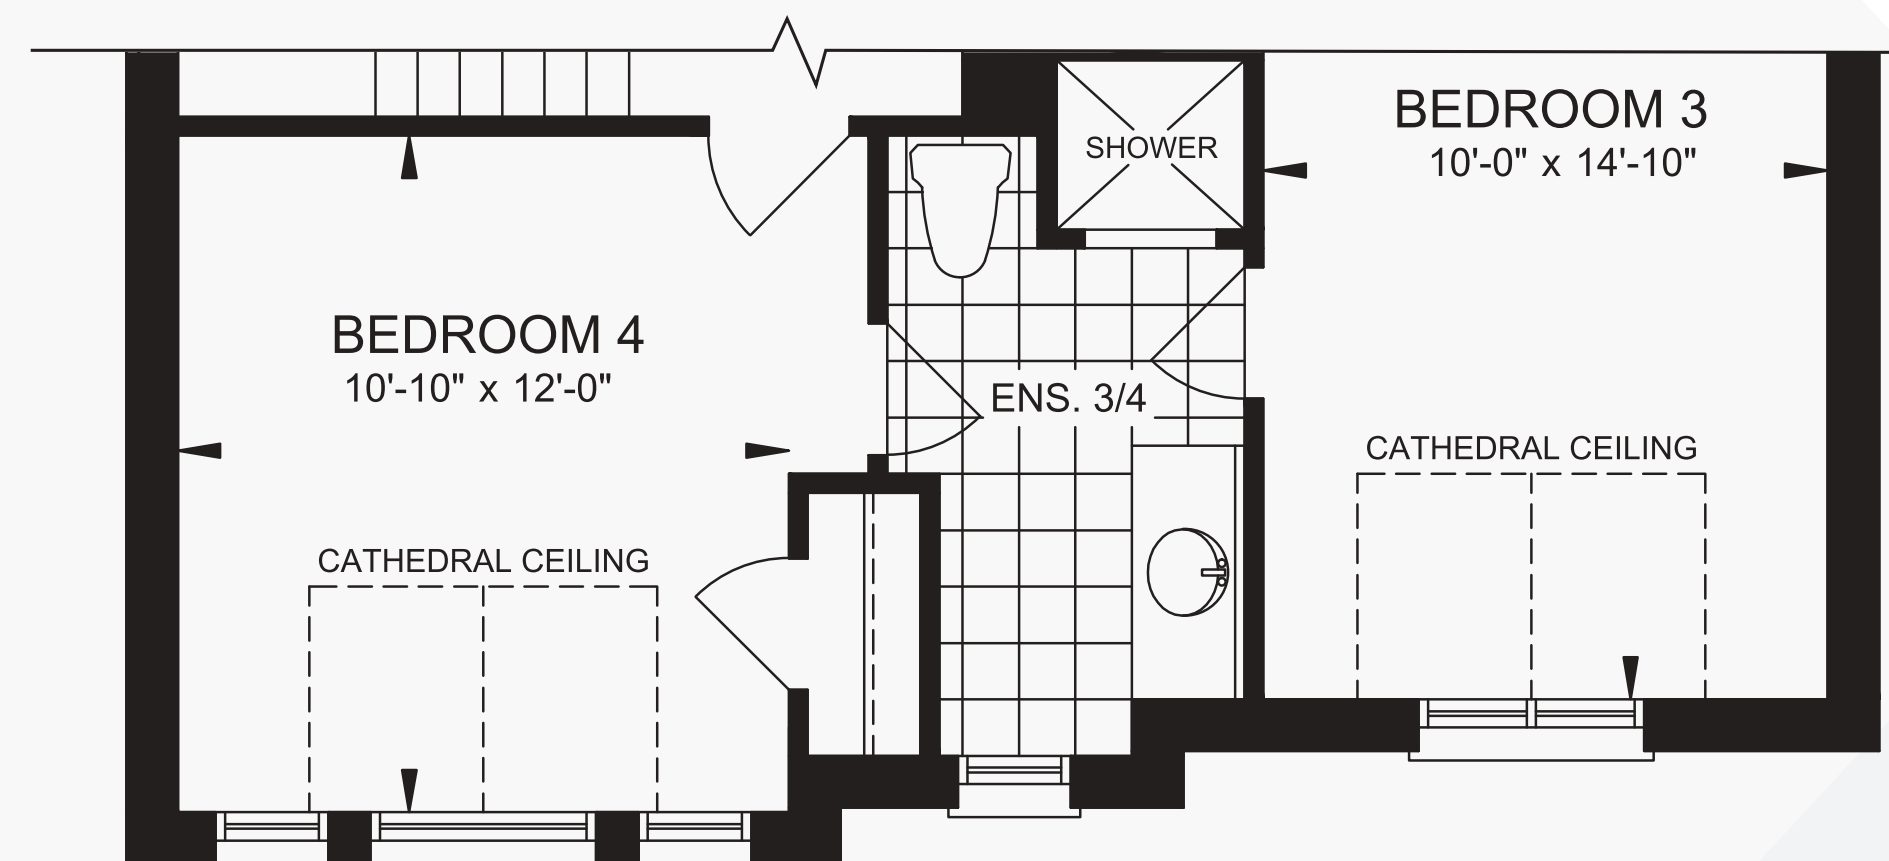

PARTIAL SECOND FLOOR PLAN
ELEVATION B

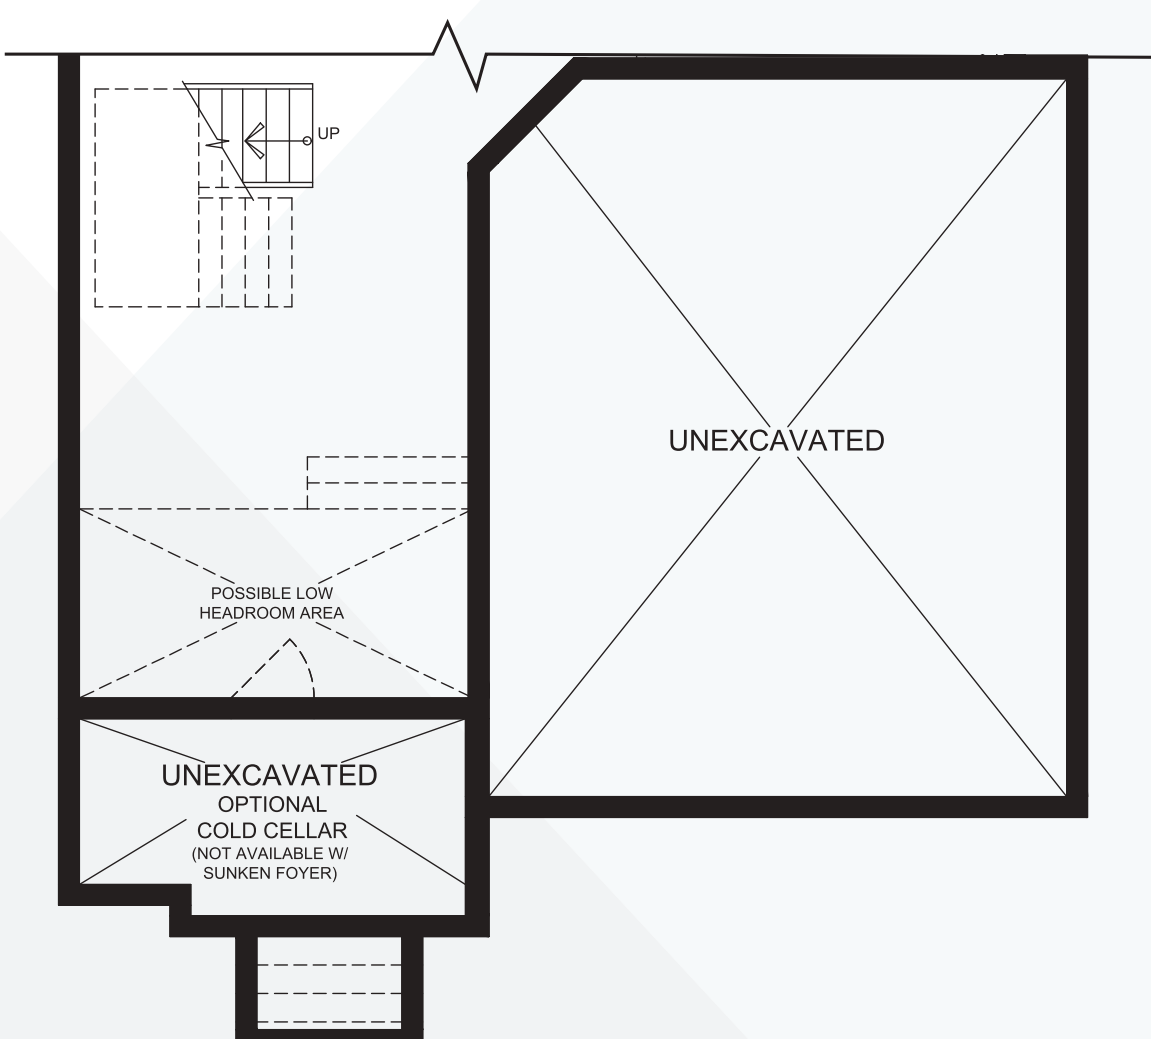

PARTIAL BASEMENT PLAN
ELEVATION B