



QUEENSBURY GATES




ELEVATION A




ELEVATION B

THE BLACKBURN - 45 FT. DESIGN


ELEVATION A - 3,085 SQ.FT. ELEVATION B - 3,049 SQ.FT.

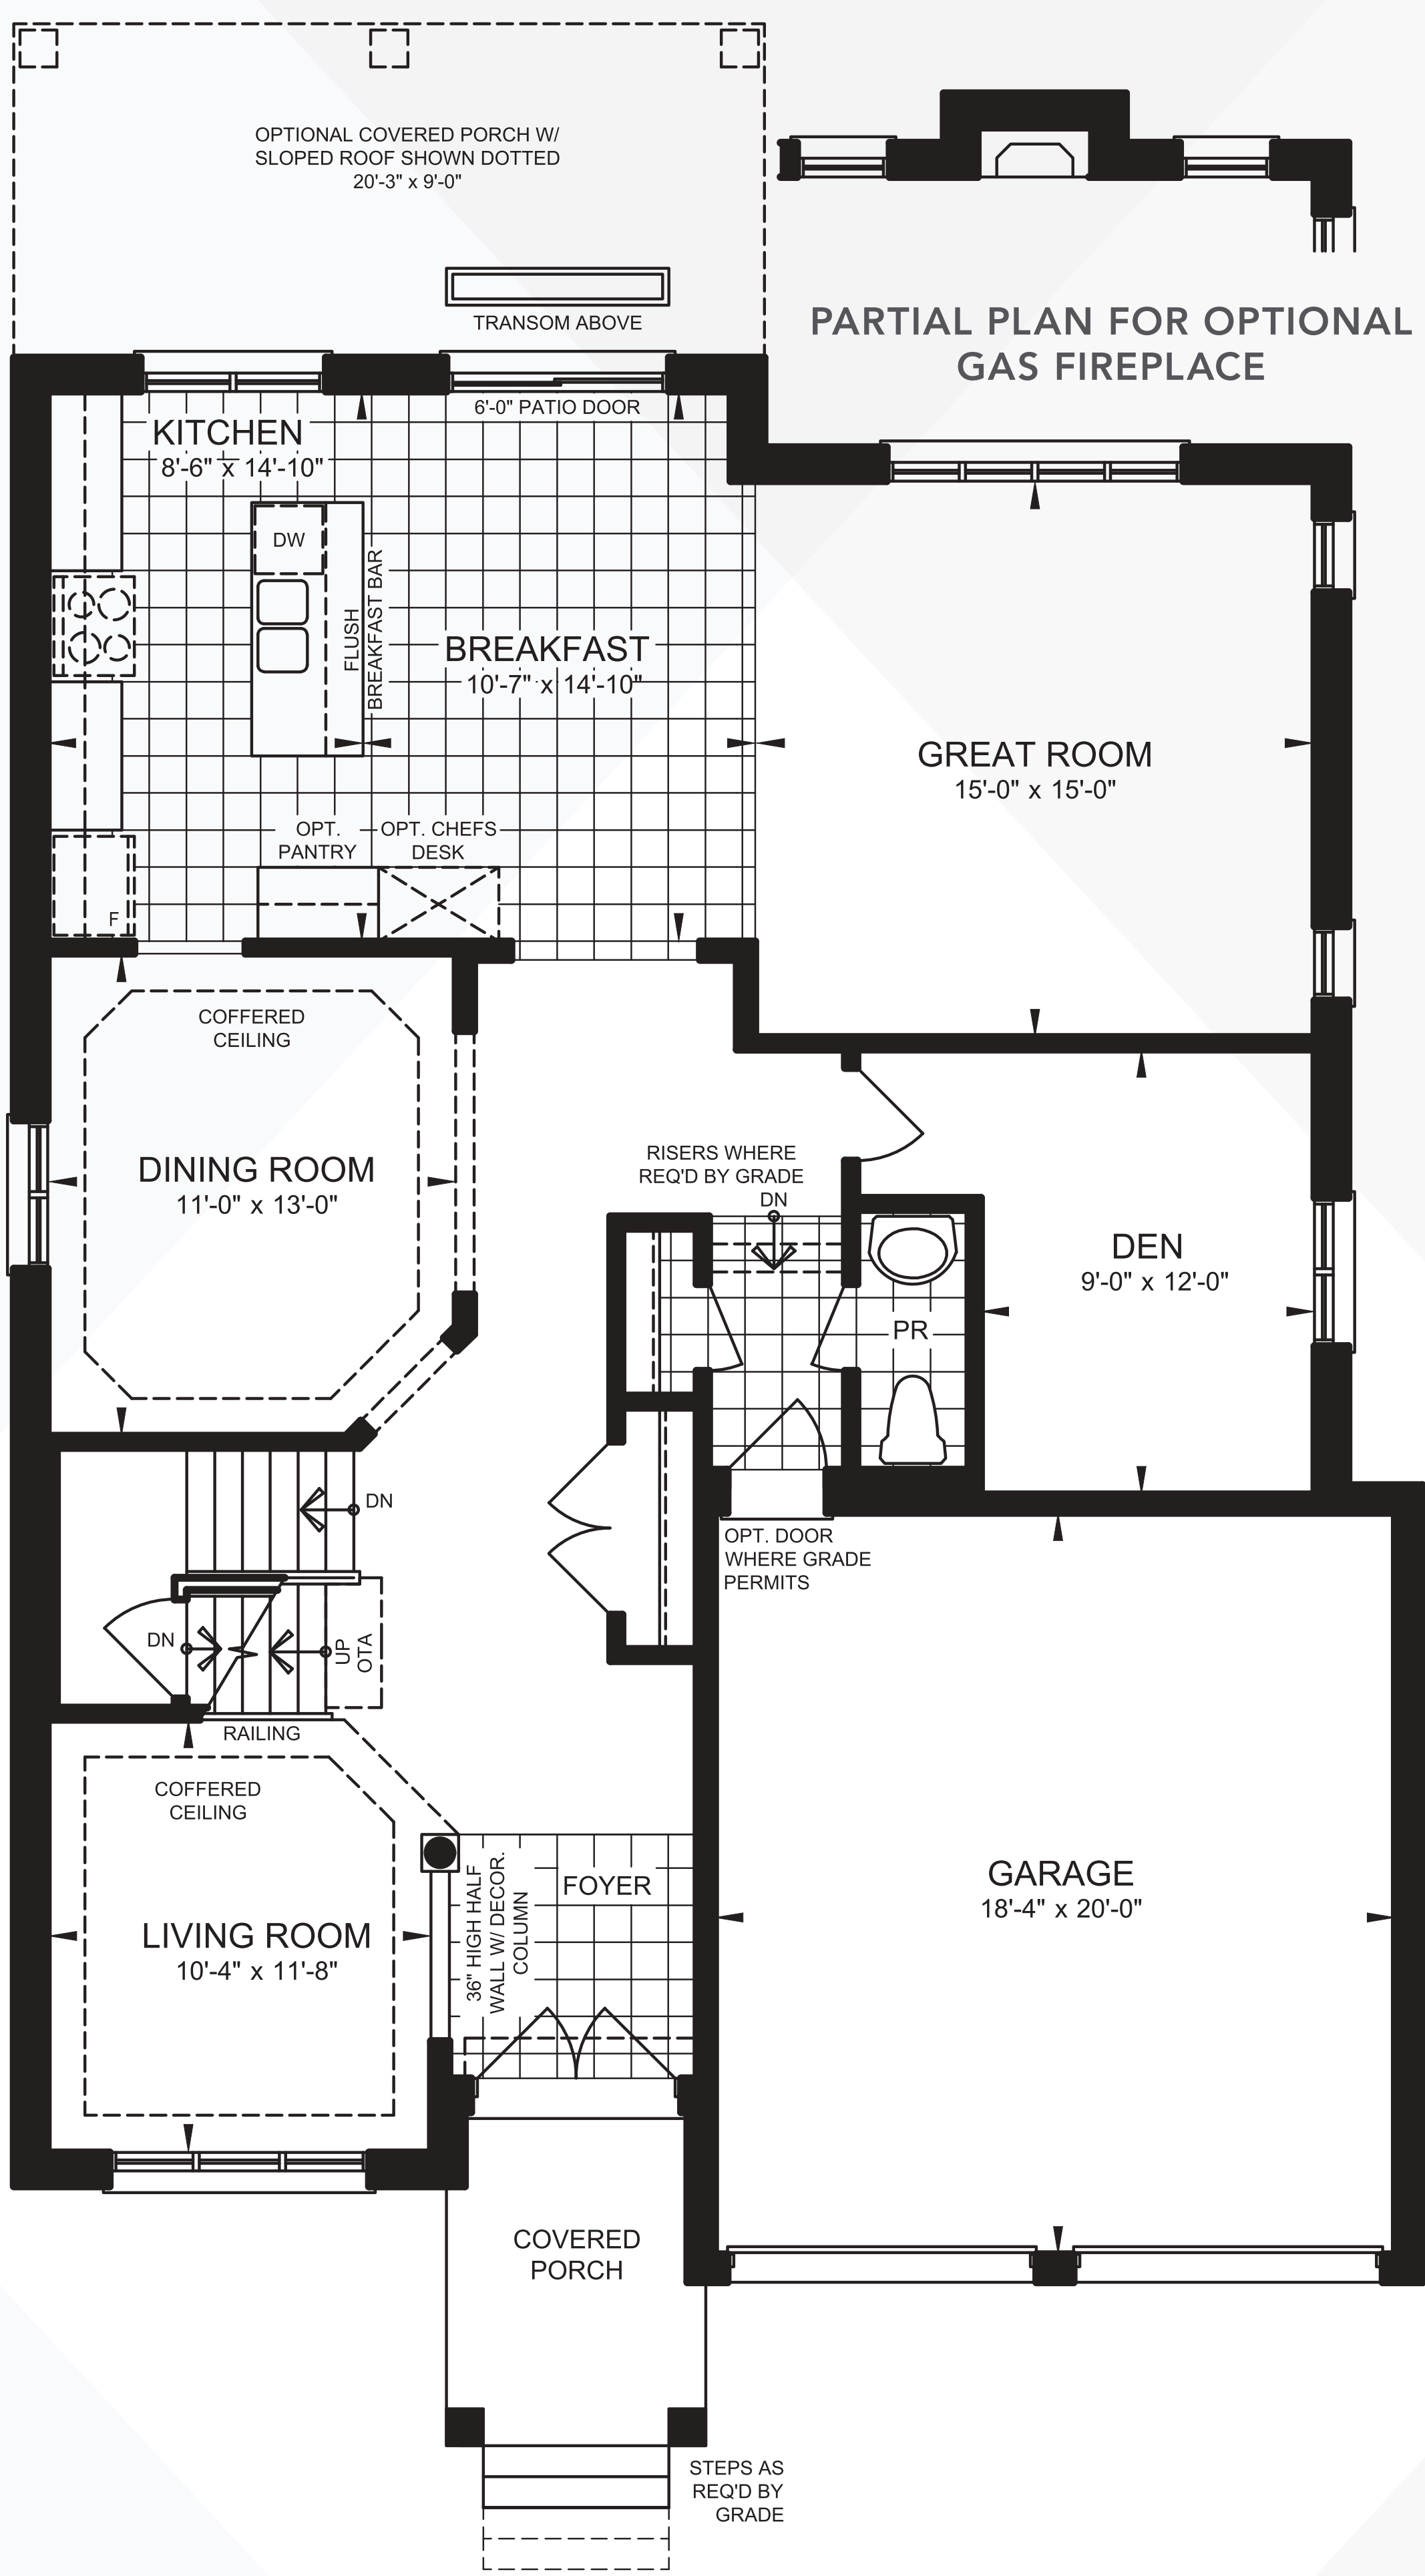


GROUND FLOOR PLAN
ELEVATION A

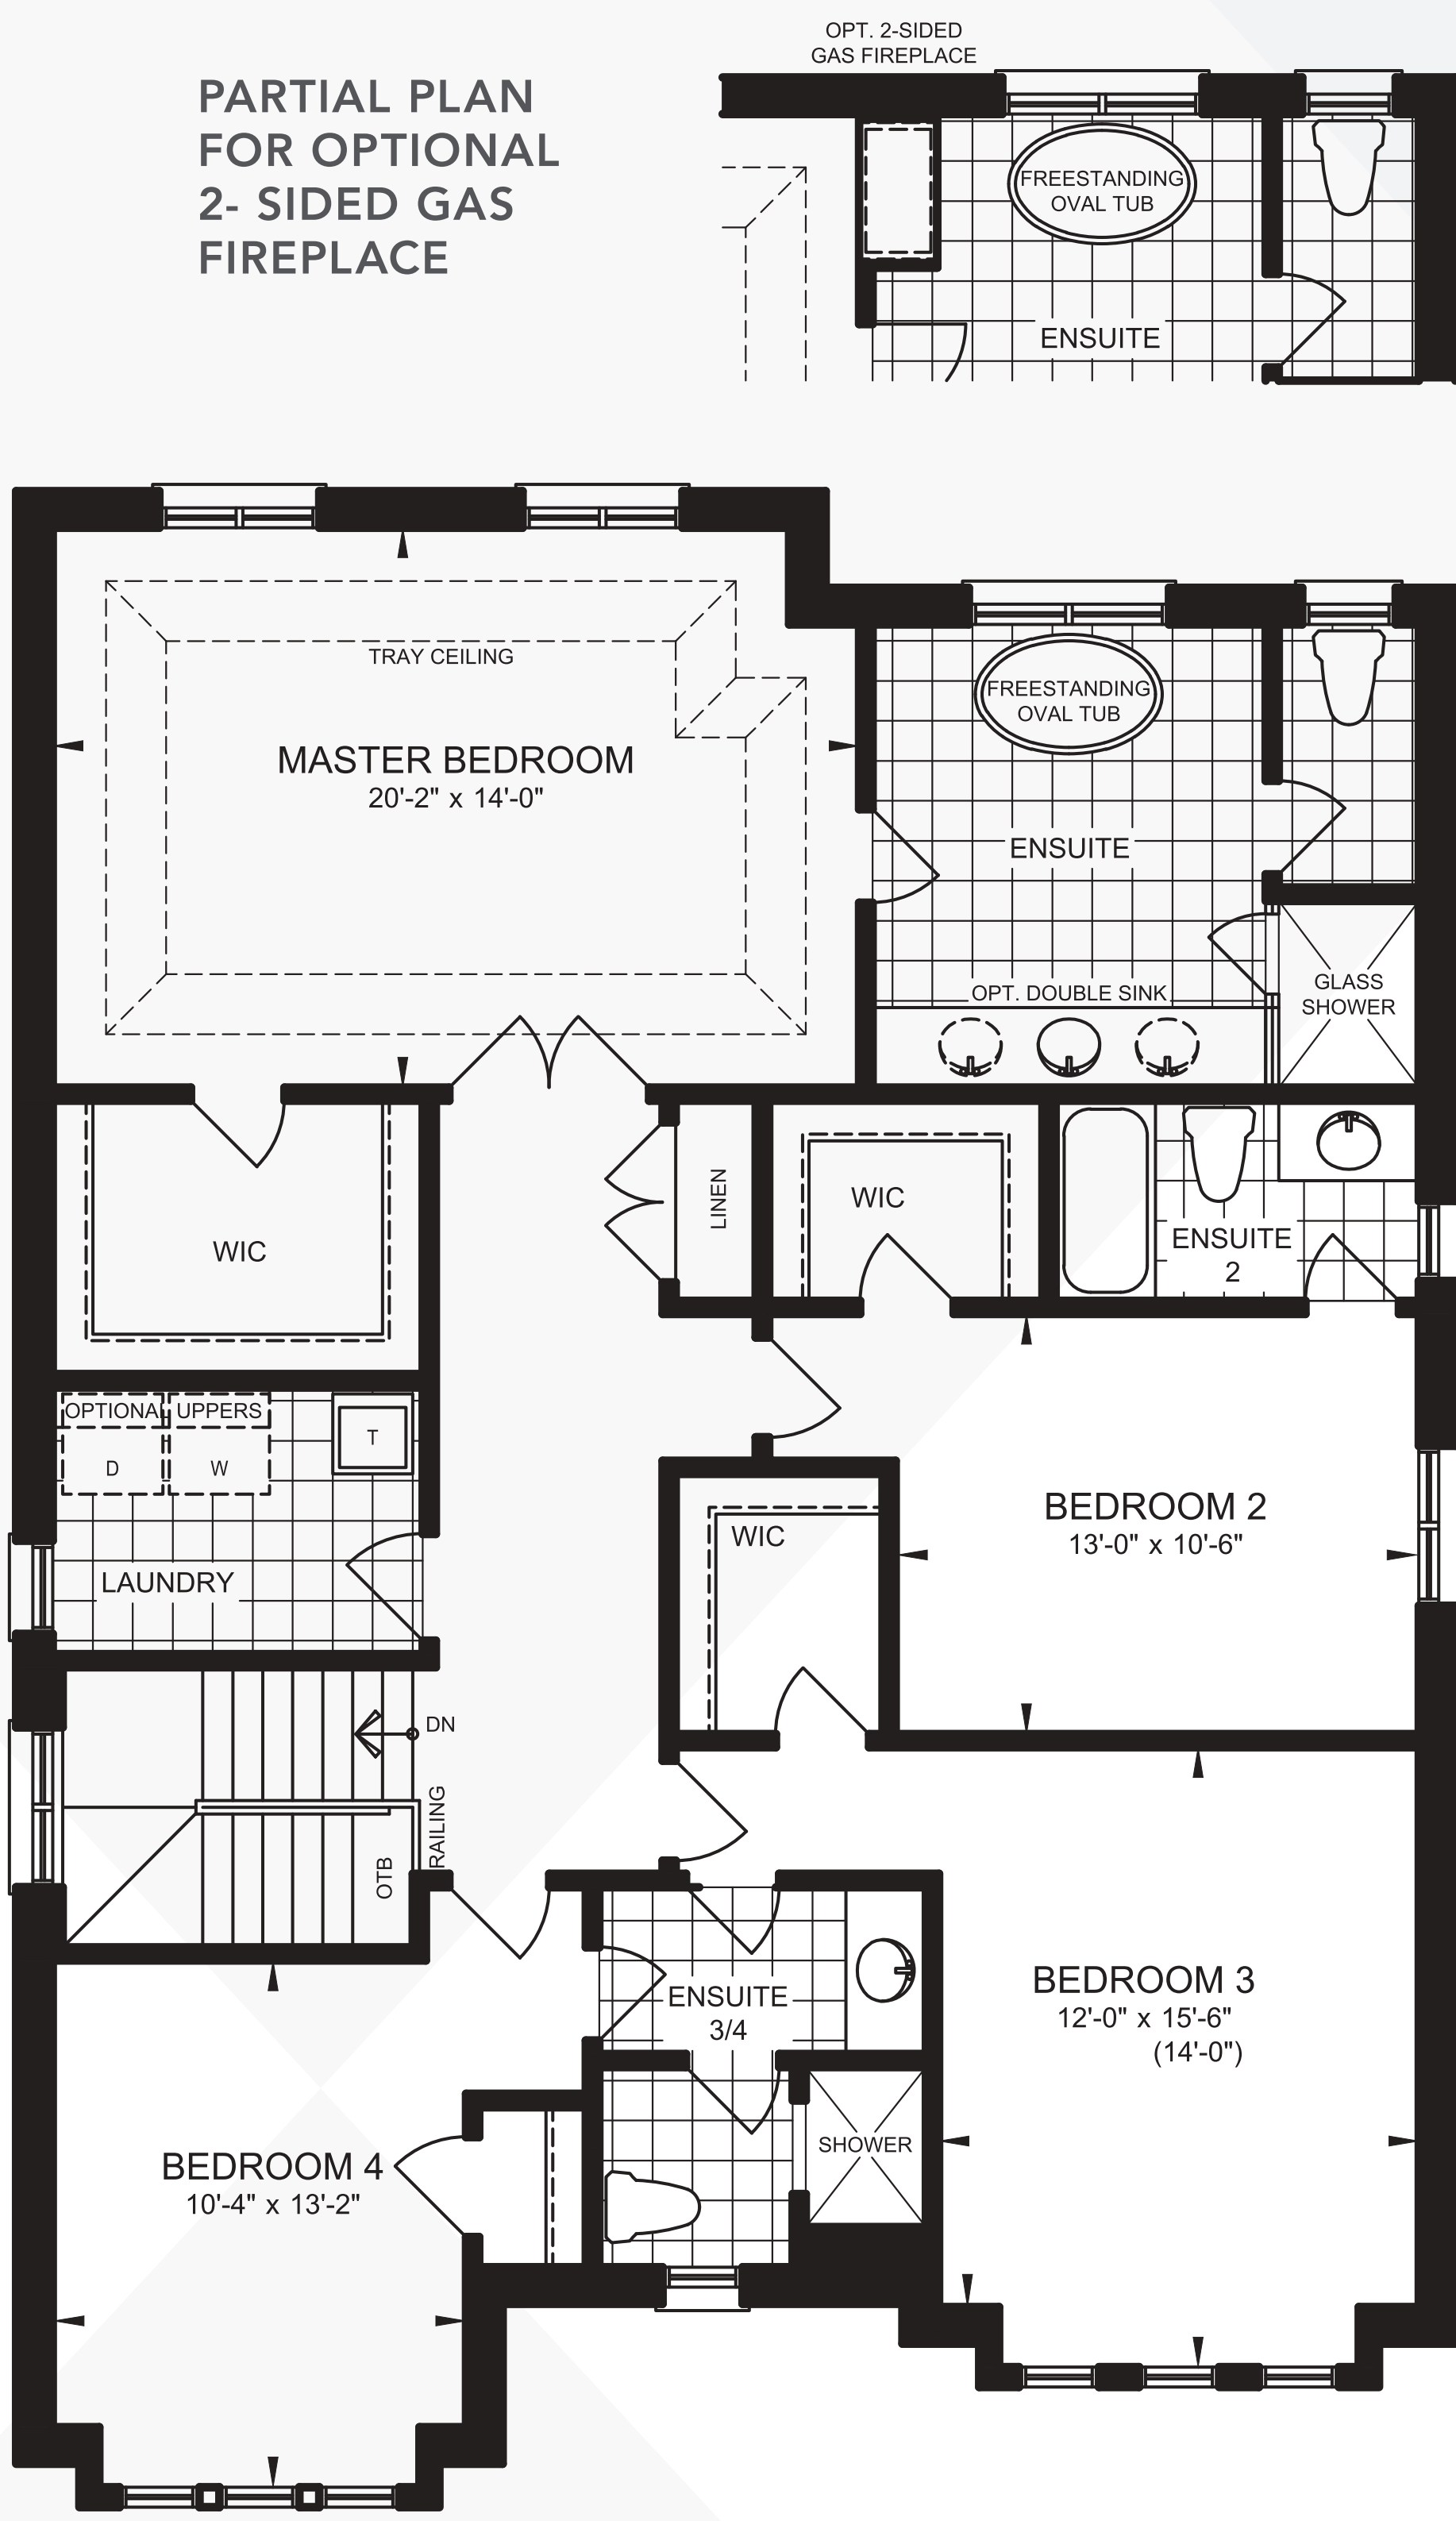


SECOND FLOOR PLAN
ELEVATION A

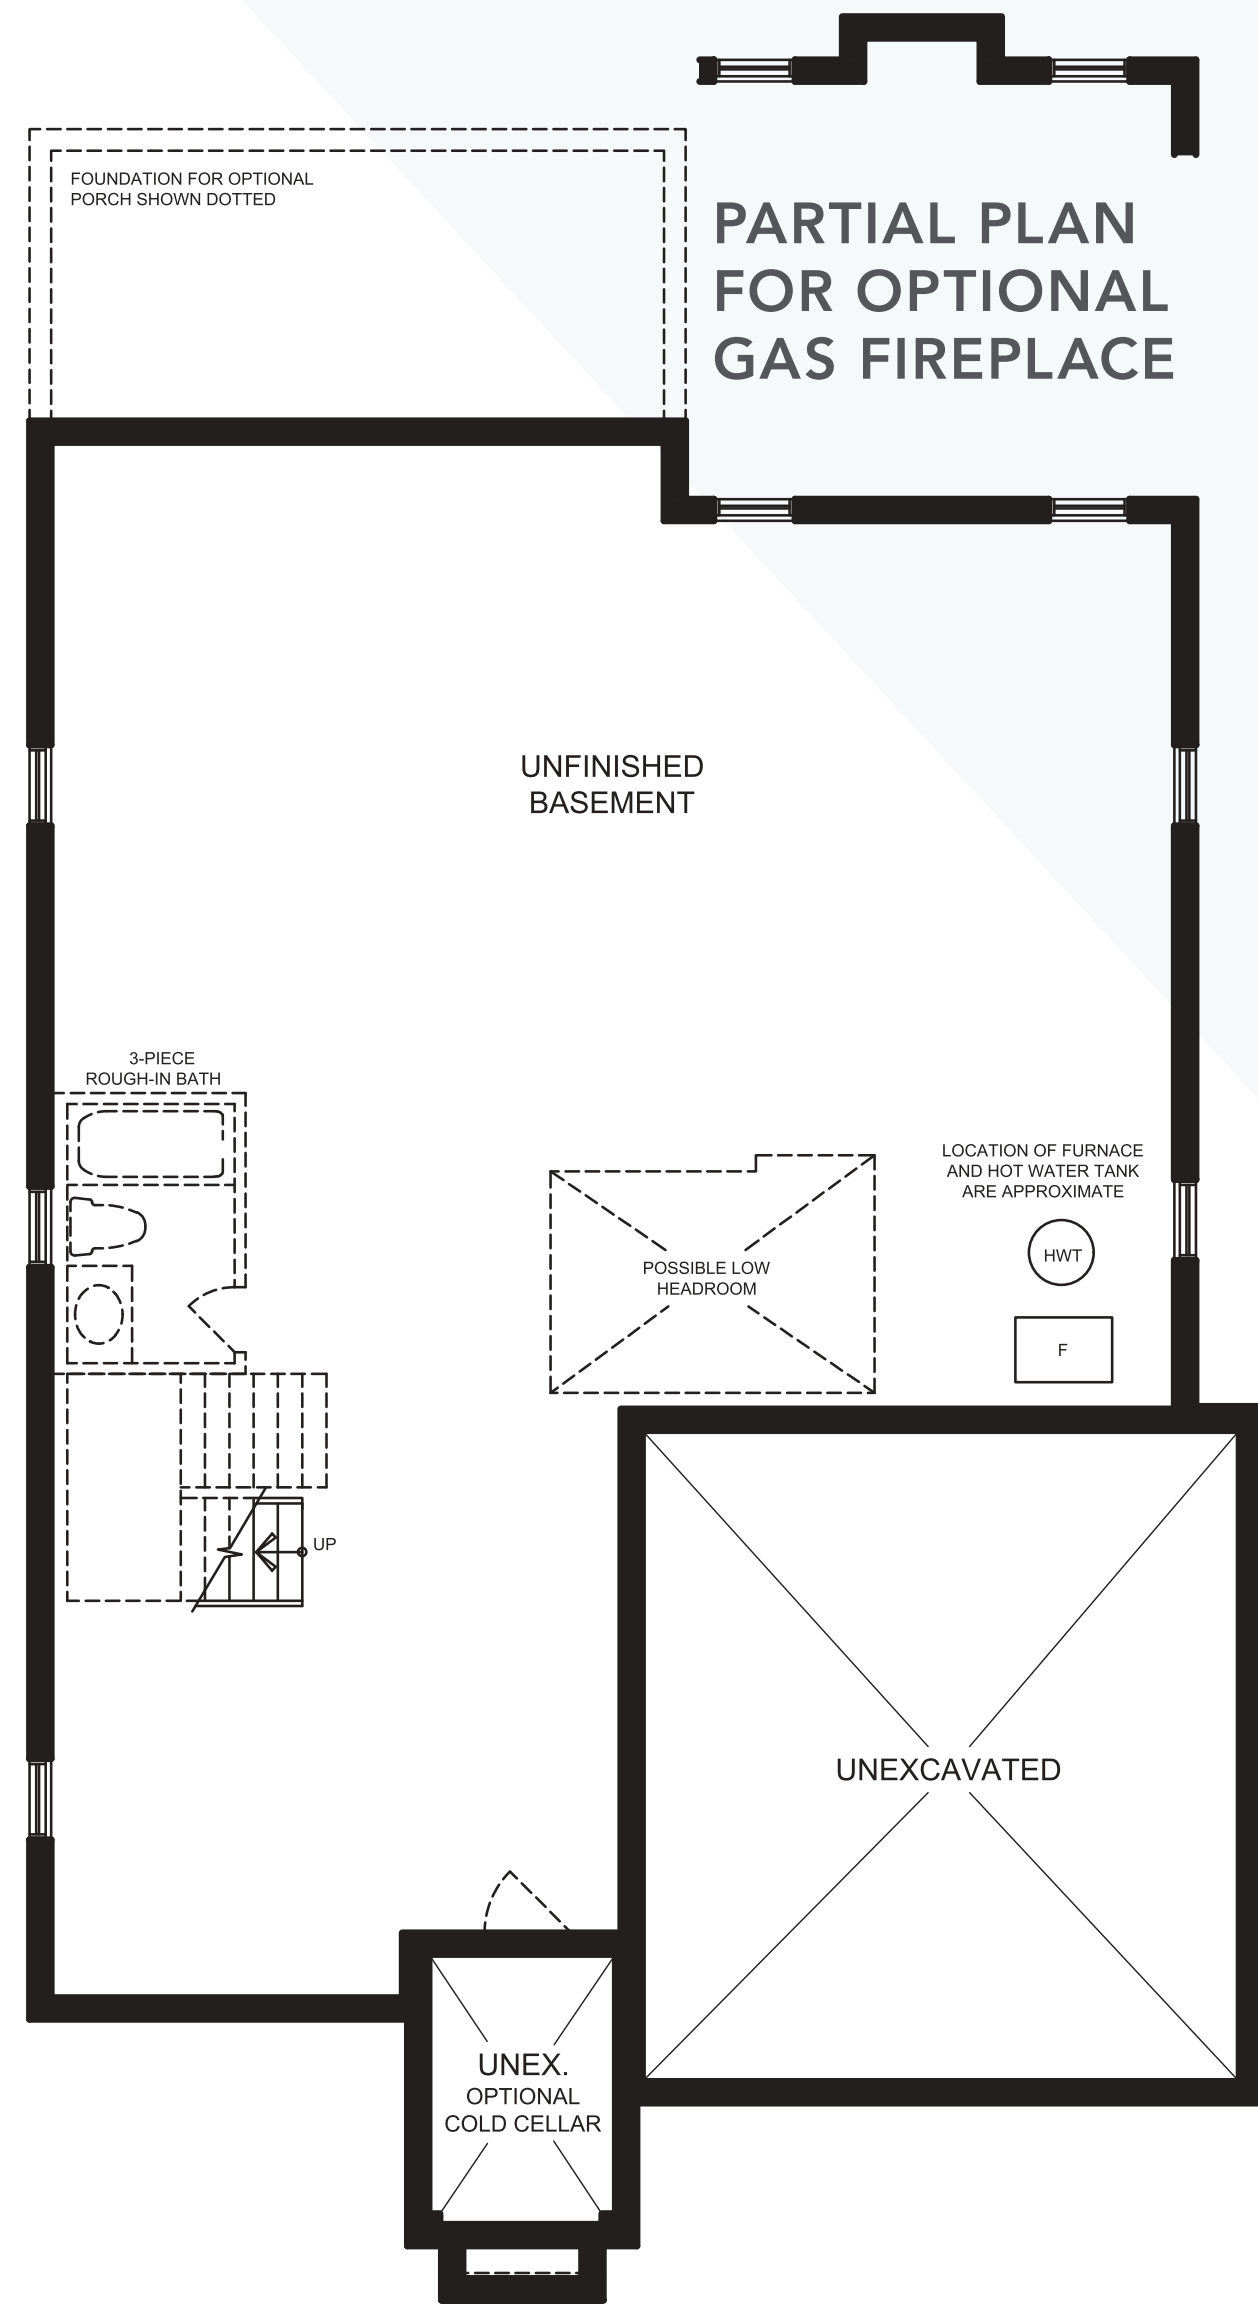


BASEMENT PLAN
ELEVATION A

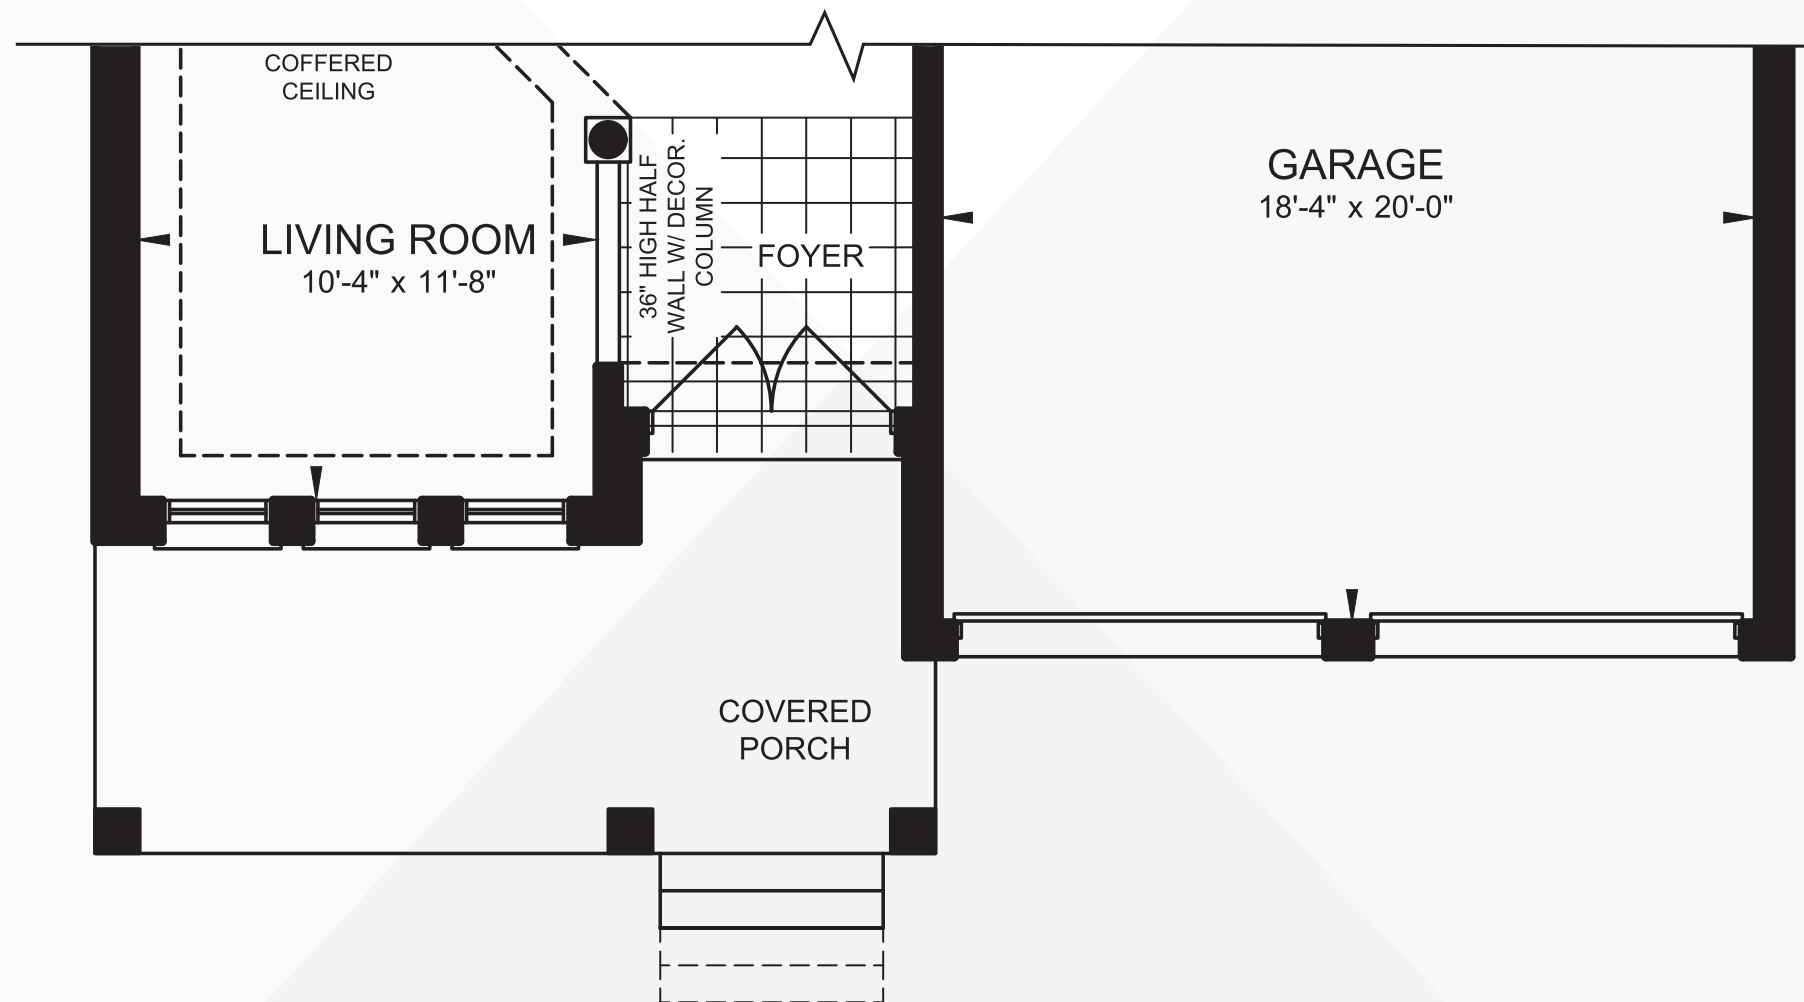

PARTIAL GROUND FLOOR PLAN
ELEVATION B

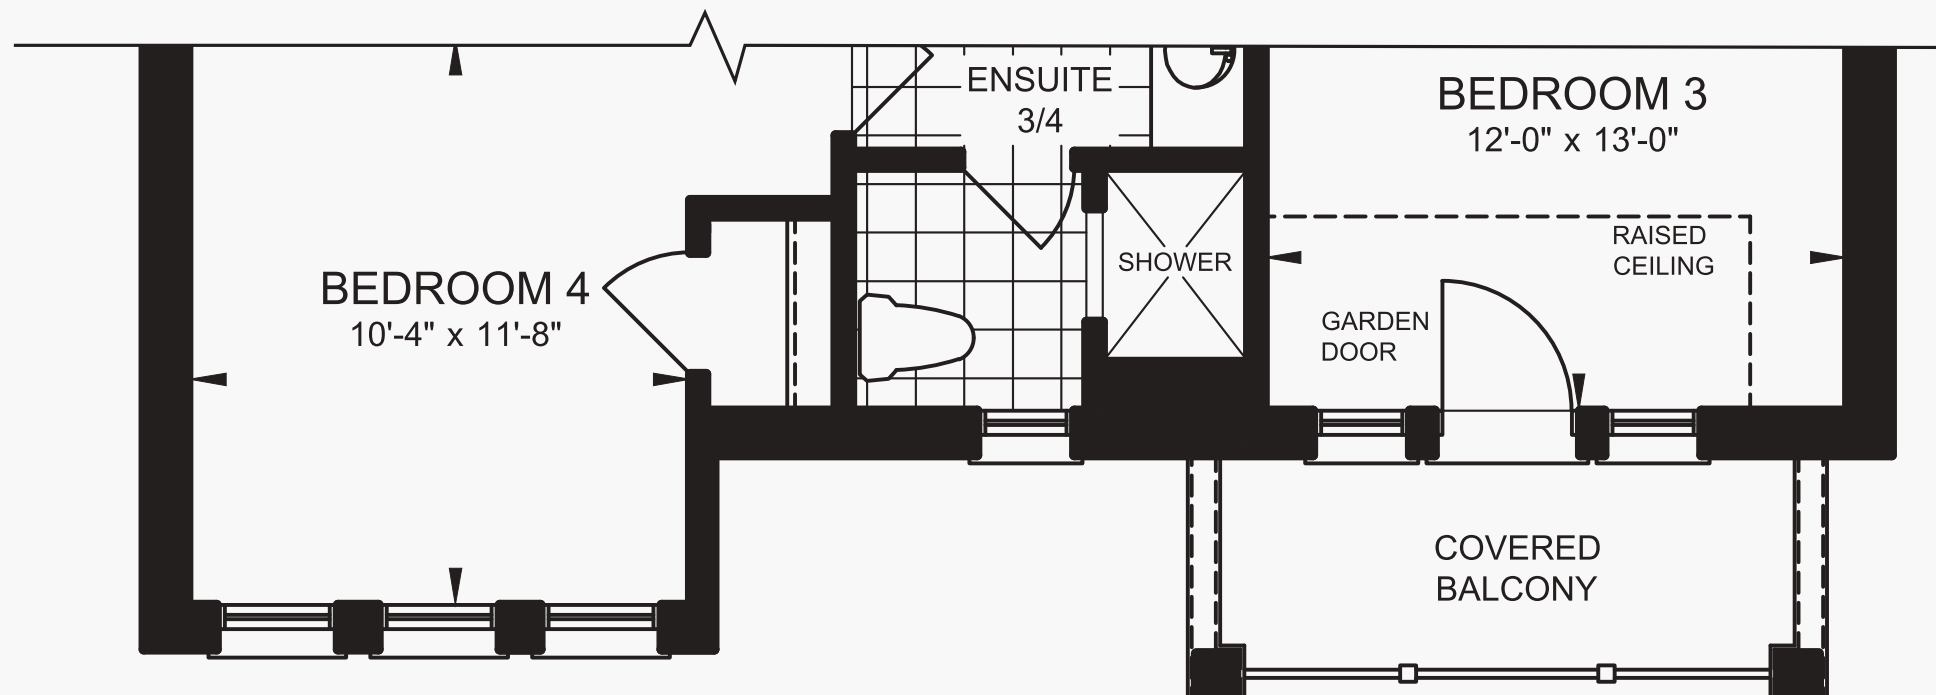

PARTIAL SECOND FLOOR PLAN
ELEVATION B

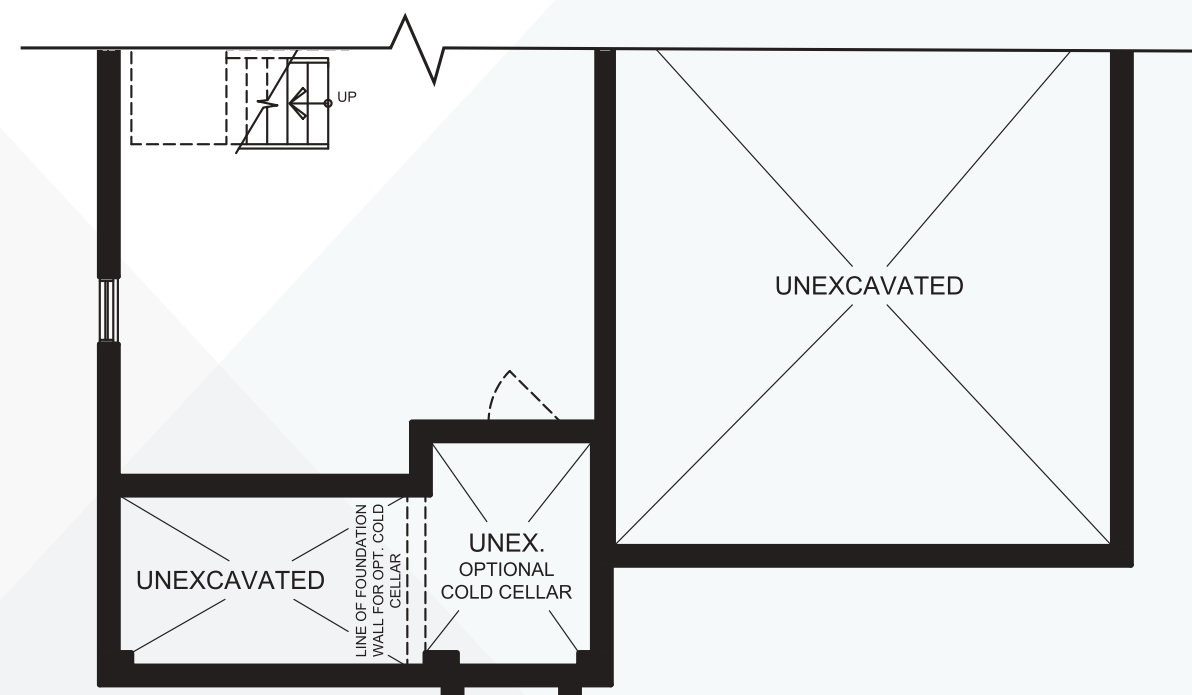

PARTIAL BASEMENT PLAN
ELEVATION B