




QUEENSBURY GATES




THE BRICKFIELD - 45 FT. DESIGN


ELEVATION A - 2,800 SQ.FT. ELEVATION B - 2,763 SQ.FT.

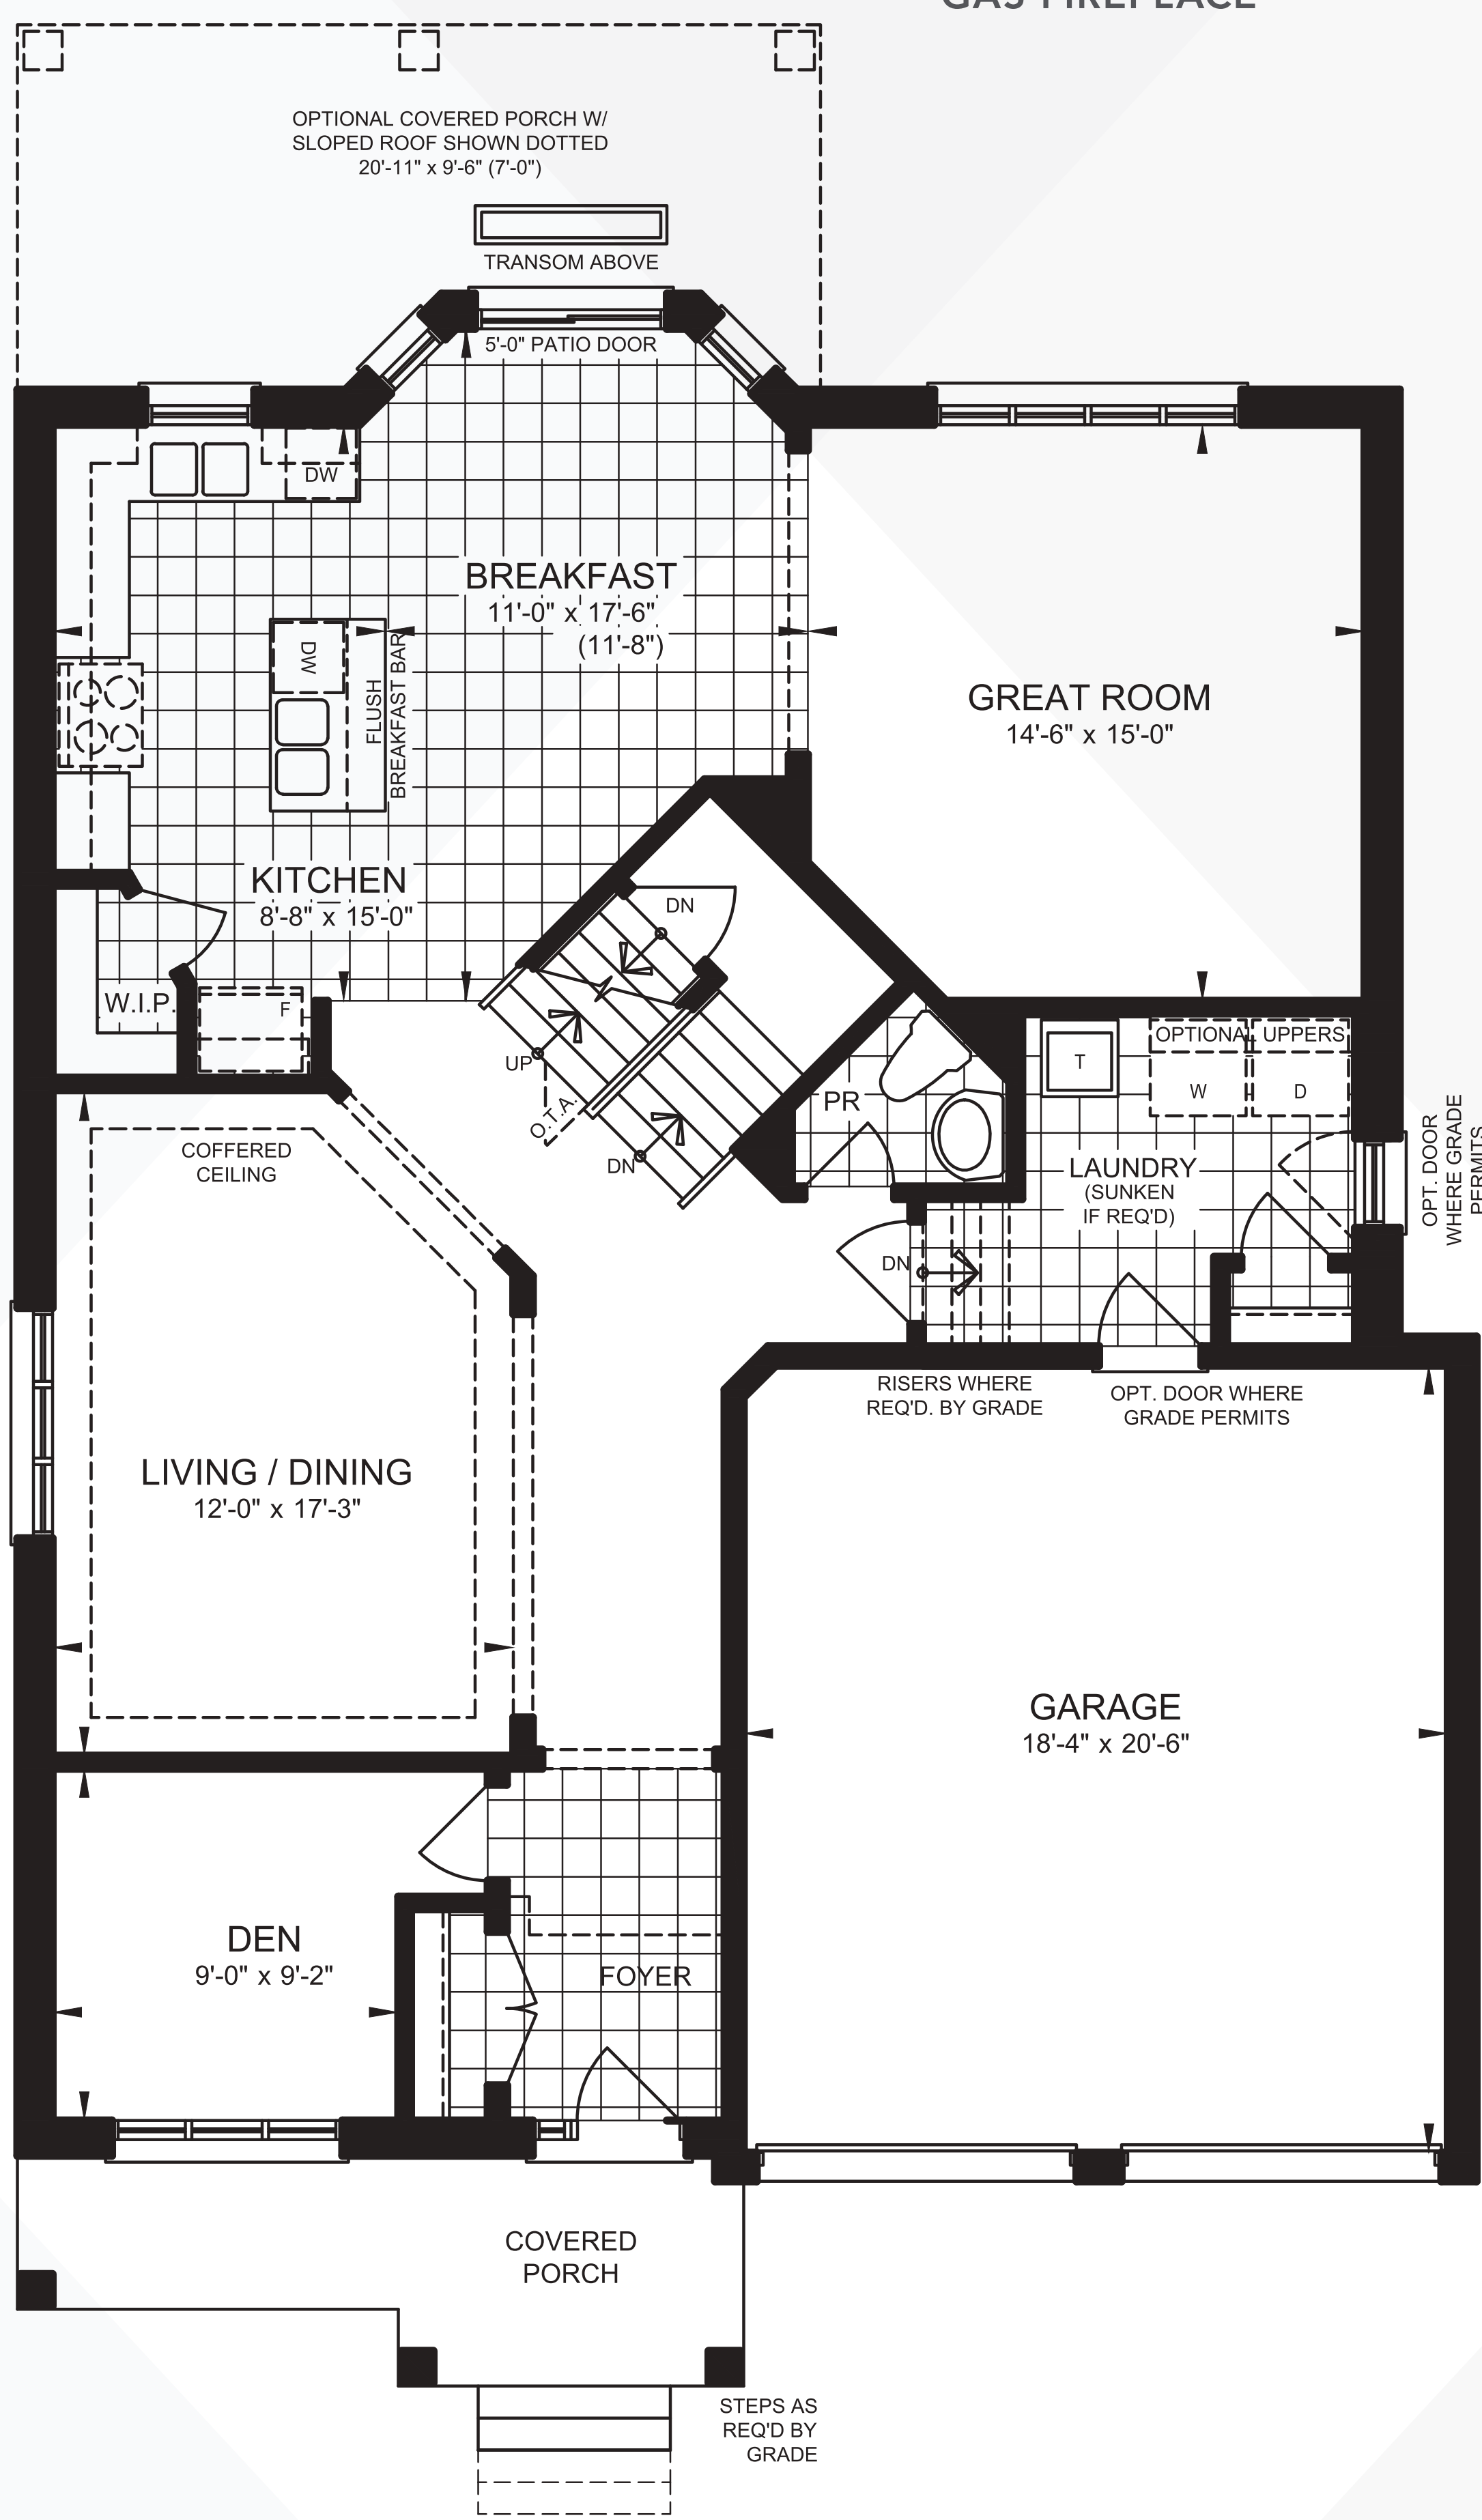


GROUND FLOOR PLAN ELEVATION A

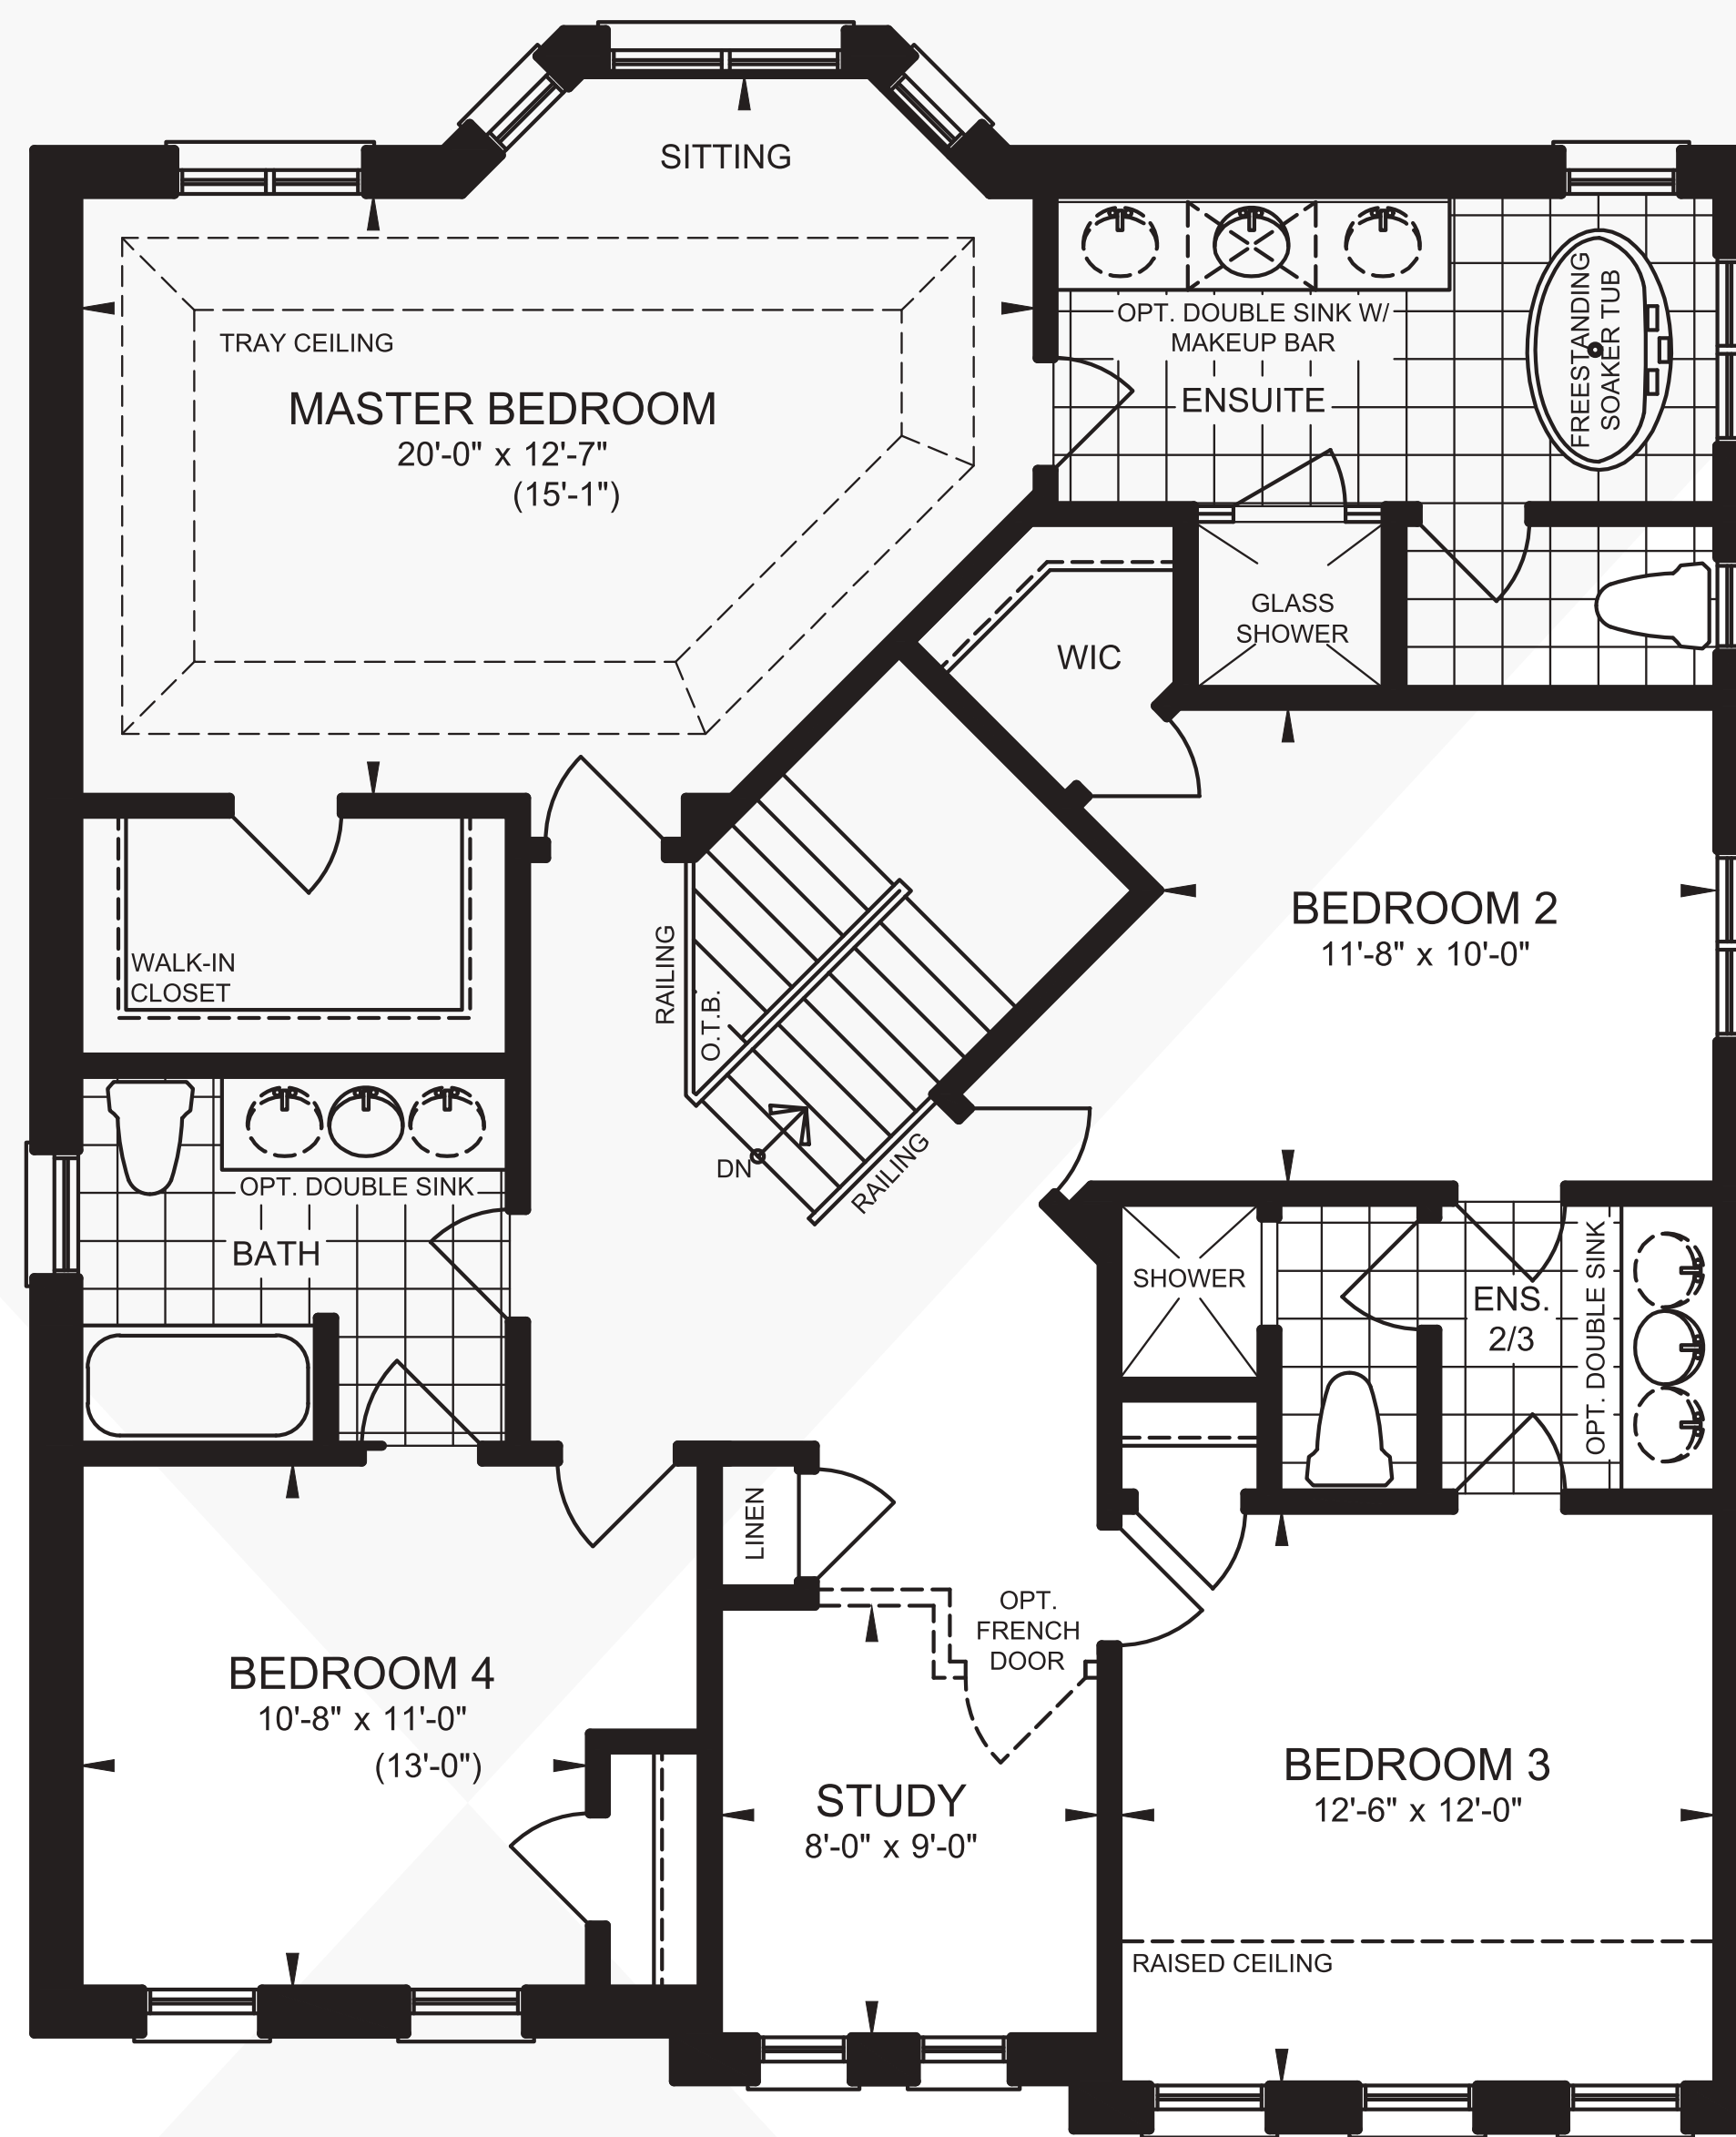


SECOND FLOOR PLAN ELEVATION A

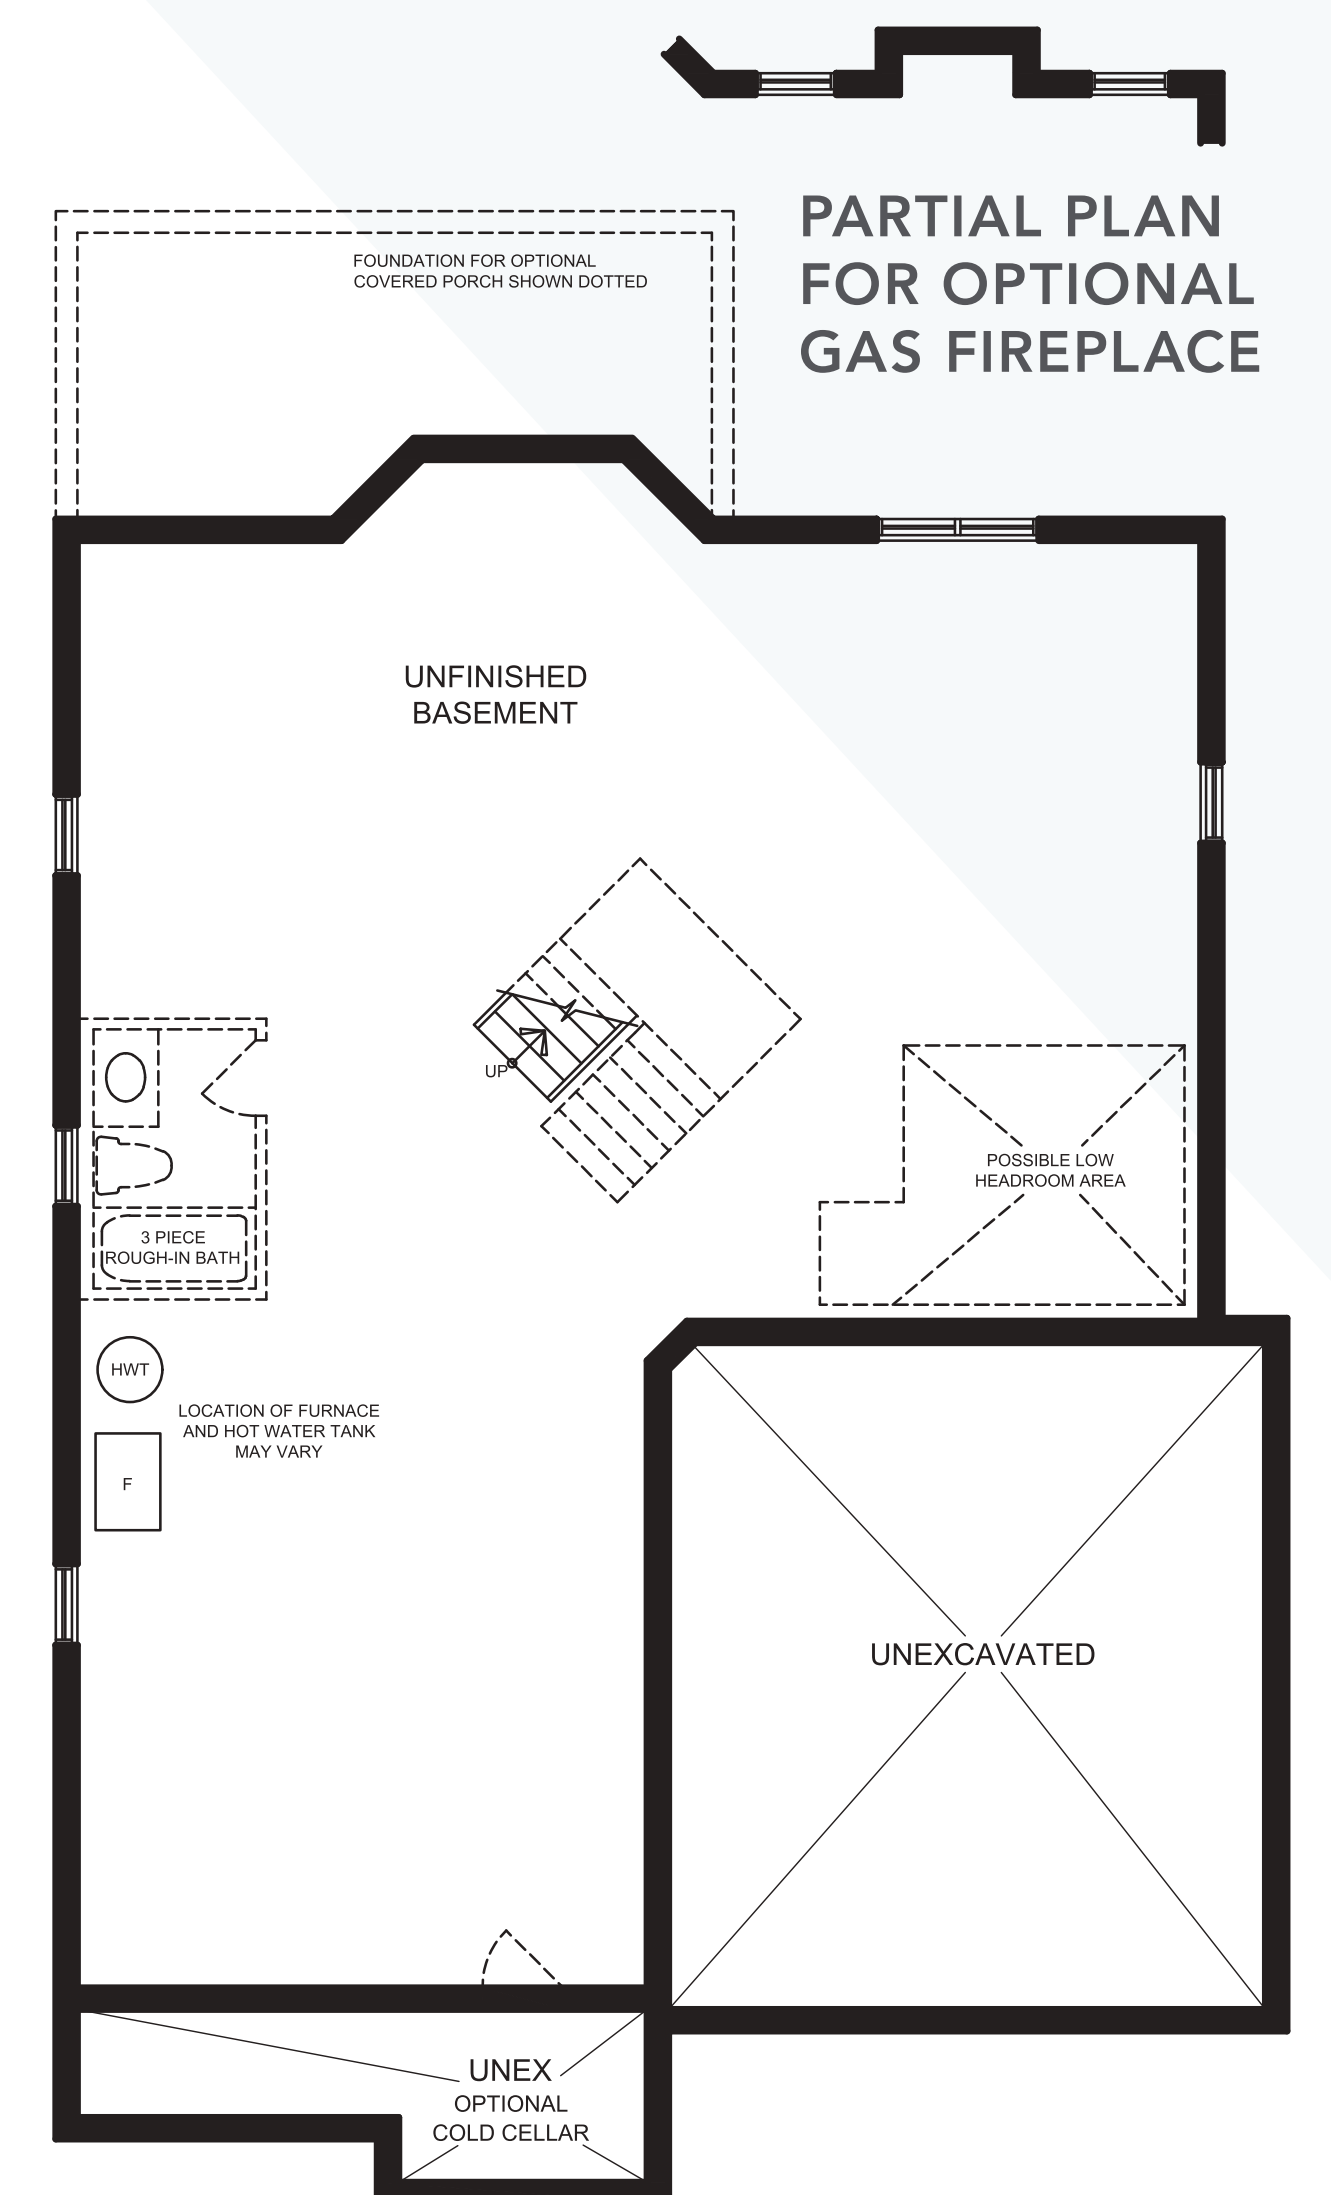


BASEMENT PLAN ELEVATION A

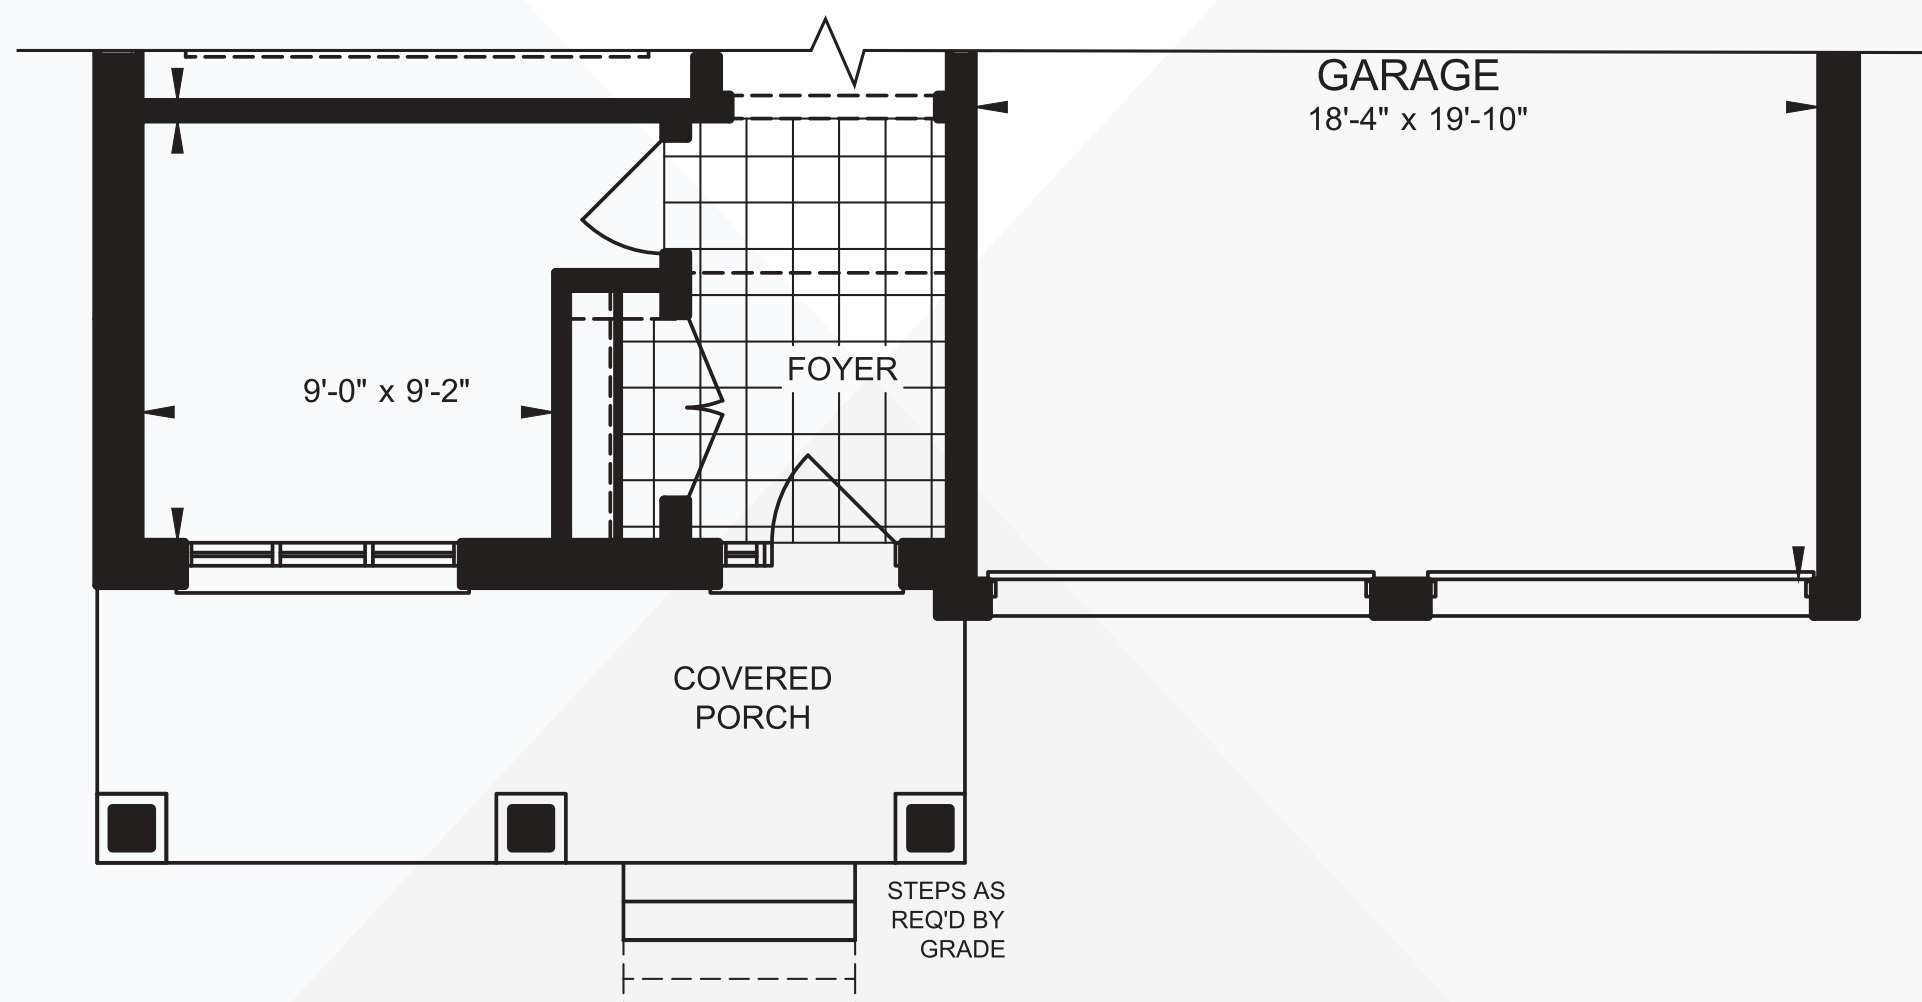

PARTIAL GROUND FLOOR PLAN ELEVATION B

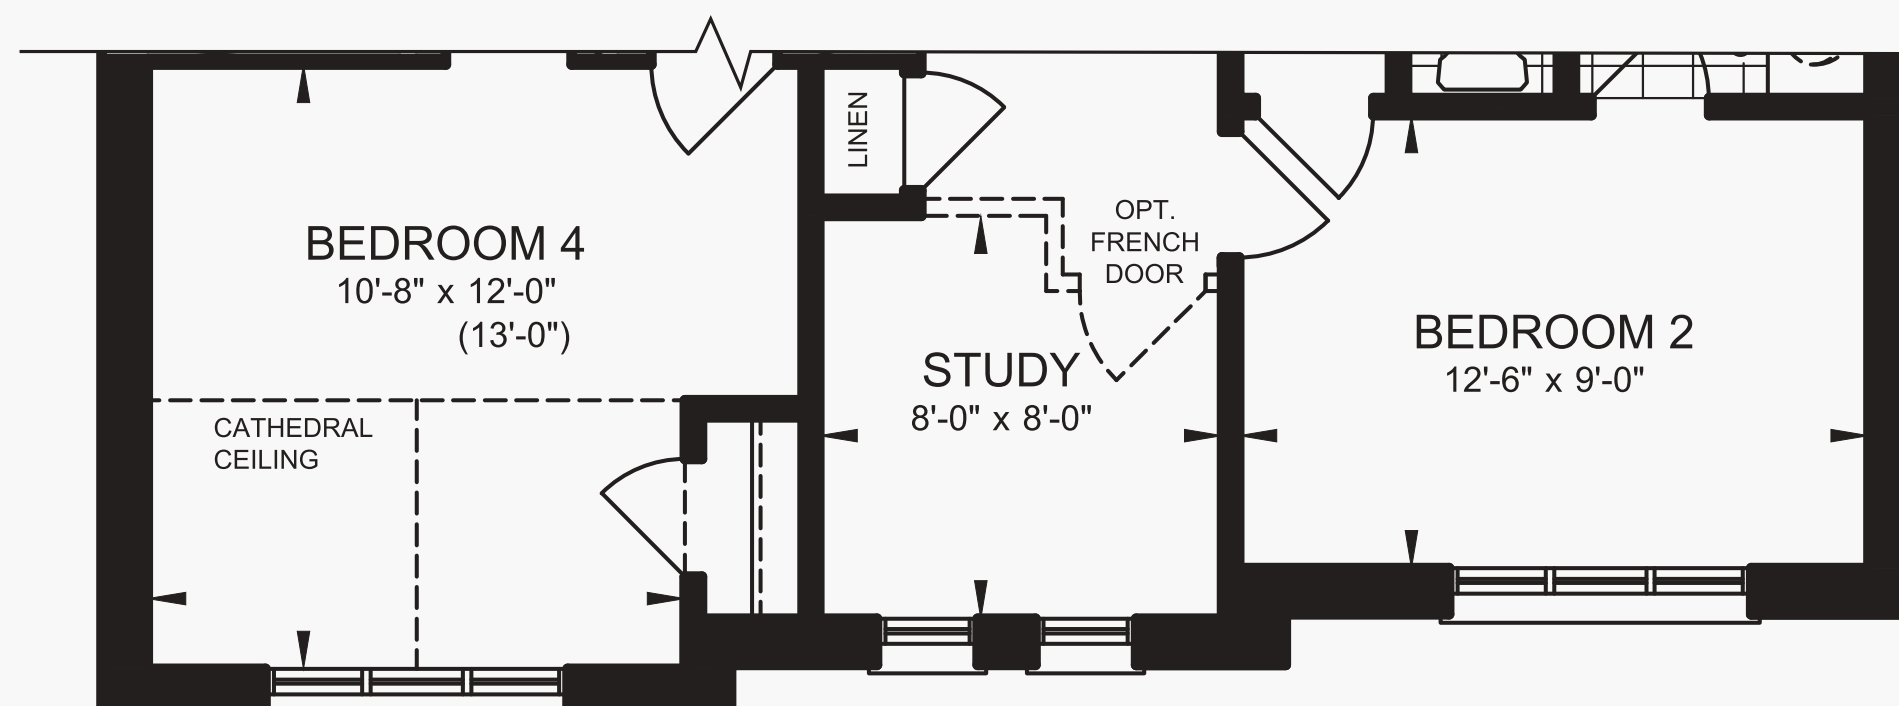

PARTIAL SECOND FLOOR PLAN ELEVATION B

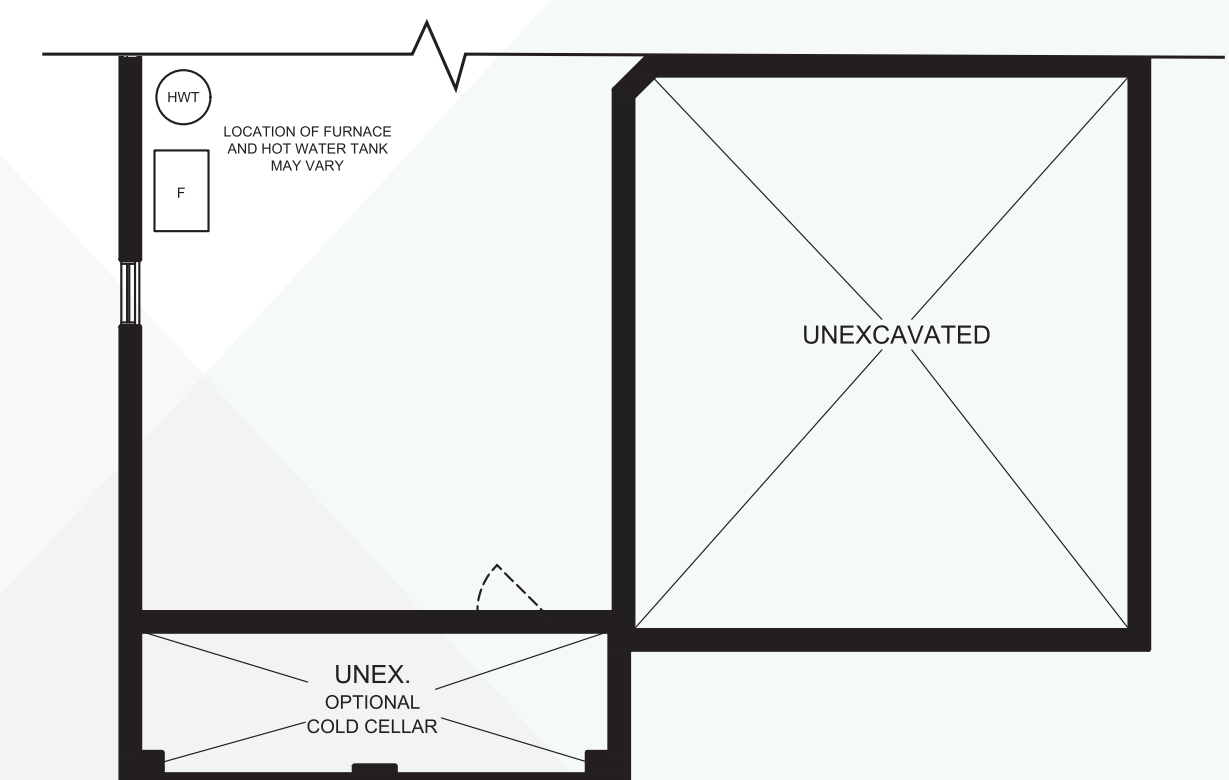

PARTIAL BASEMENT PLAN ELEVATION B