



ELEVATION B
2,688 SQ.FT.

THE ELM 7 CORNER
40 FT. DESIGN



MILLWOOD
TRAILS



MILLWOOD
TRAILS




THE ELM 7 CORNER
40 FT. DESIGN

ELEVATION A
2,687 SQ.FT.




THE ELM 7 CORNER 40 FT. DESIGN


ELEVATION A 2,687 SQ.FT. ELEVATION B 2,688 SQ.FT.

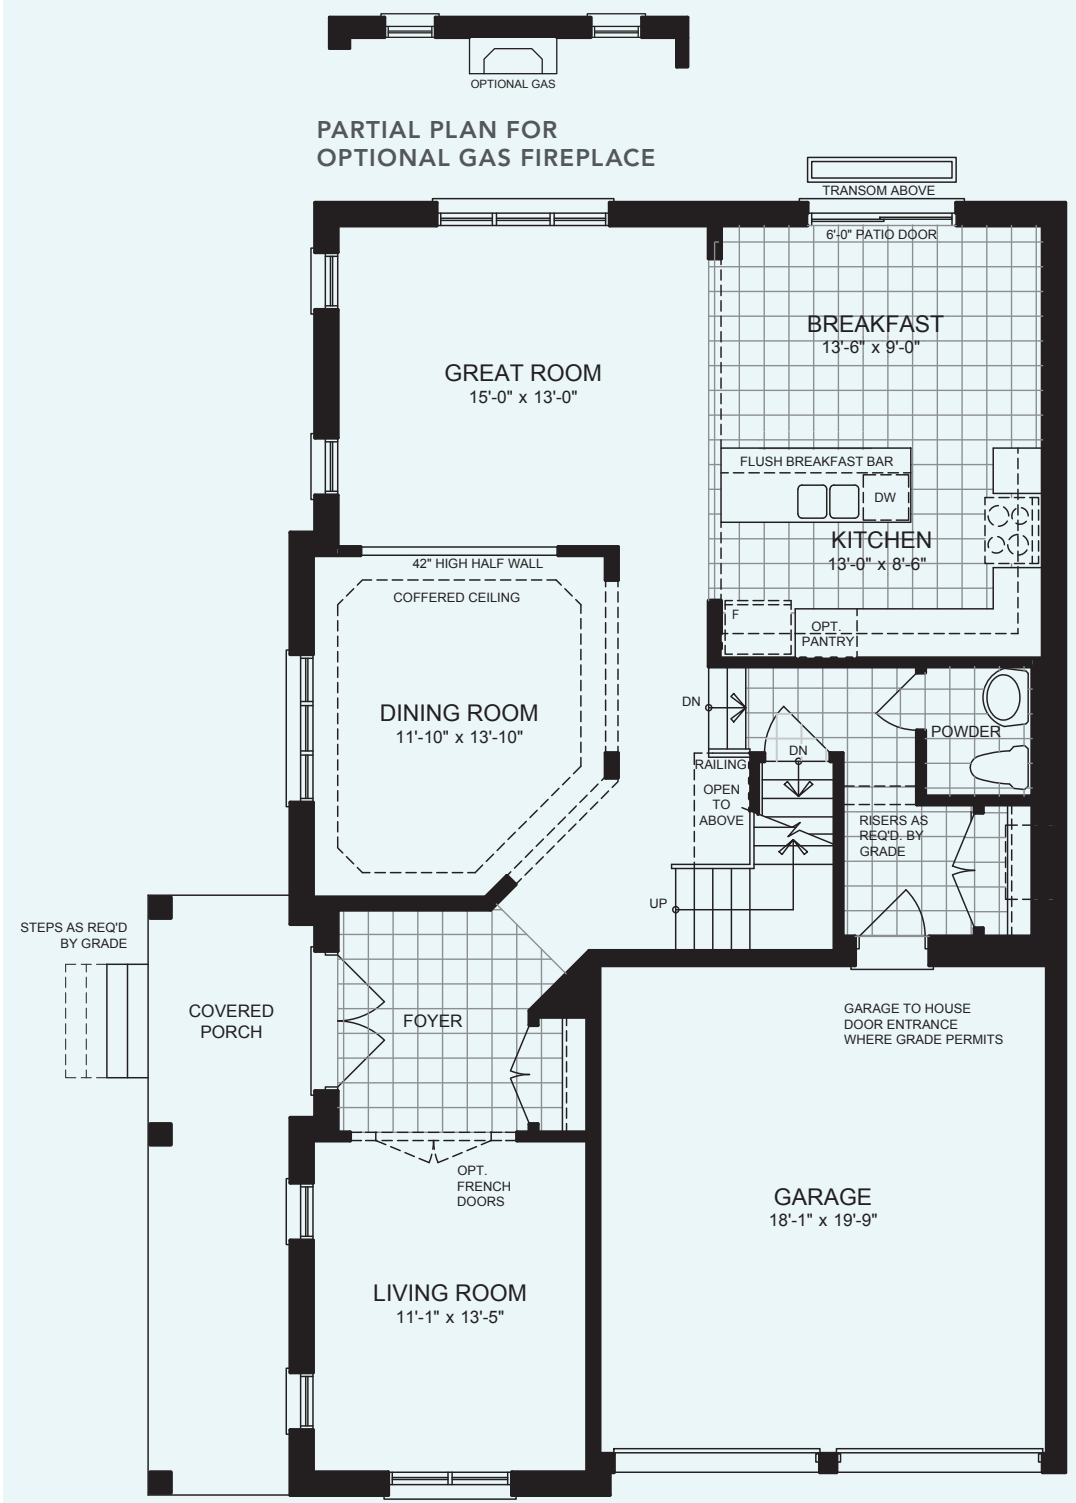


GROUND FLOOR PLAN
ELEVATION A

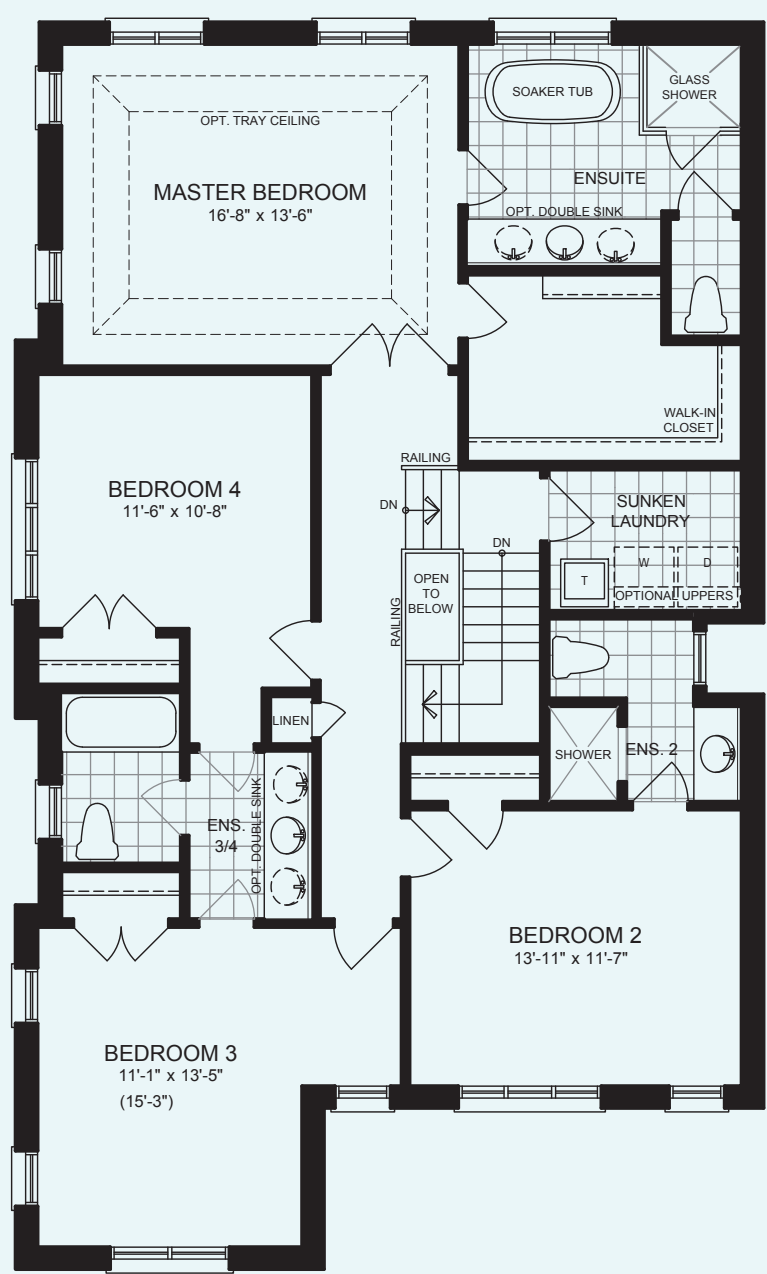


SECOND FLOOR PLAN
ELEVATION A

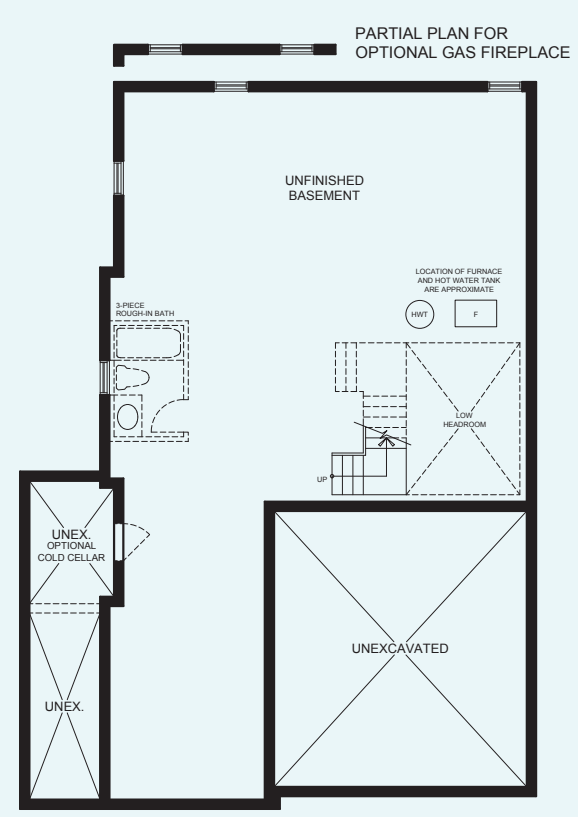


BASEMENT PLAN
ELEVATION A

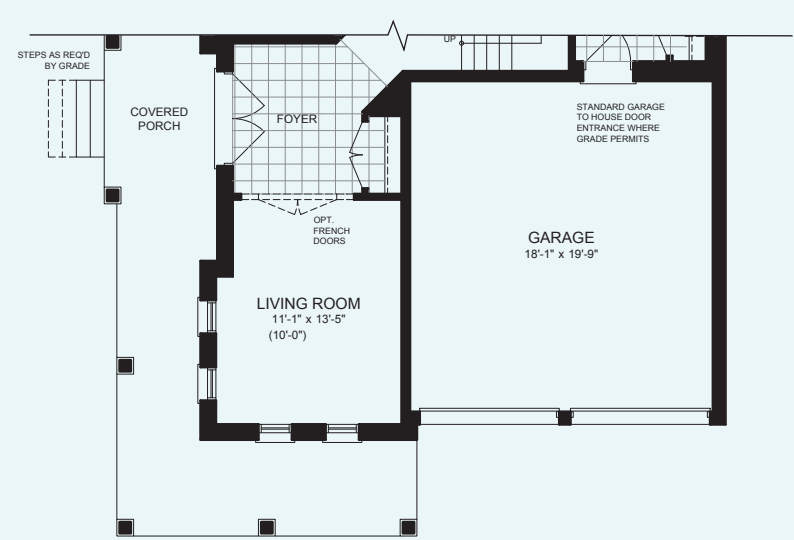

PARTIAL GROUND FLOOR PLAN
ELEVATION B

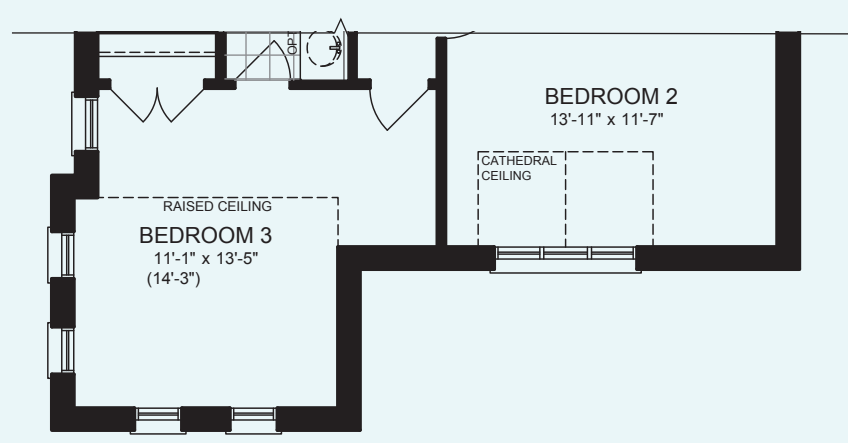

PARTIAL SECOND FLOOR PLAN
ELEVATION B

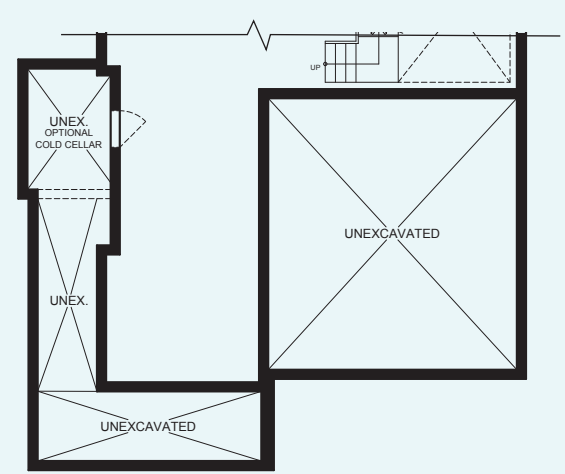

PARTIAL BASEMENT PLAN
ELEVATION B