



GOLF CREST 30 FT. DESIGN


ELEVATION A 1,785 SQ.FT. ELEVATION B 1,800 SQ.FT.

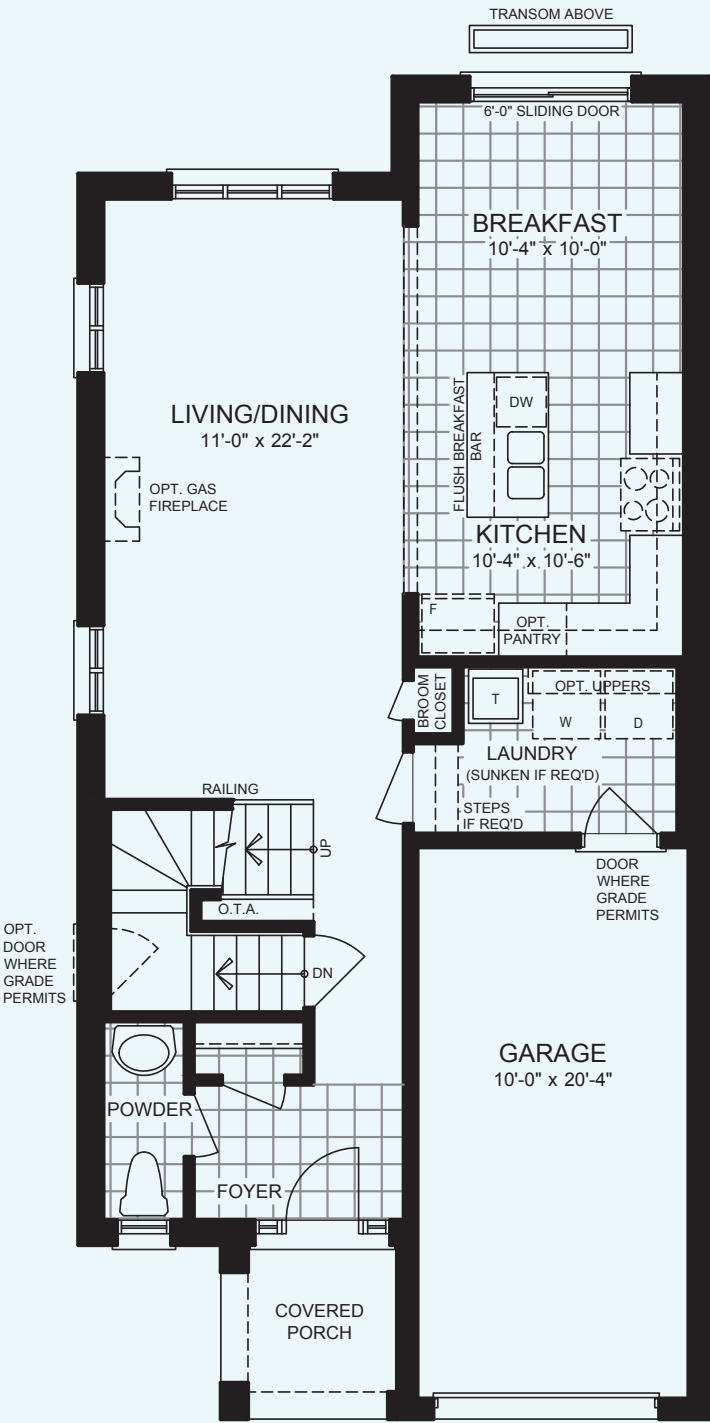


GROUND FLOOR PLAN
ELEVATION A

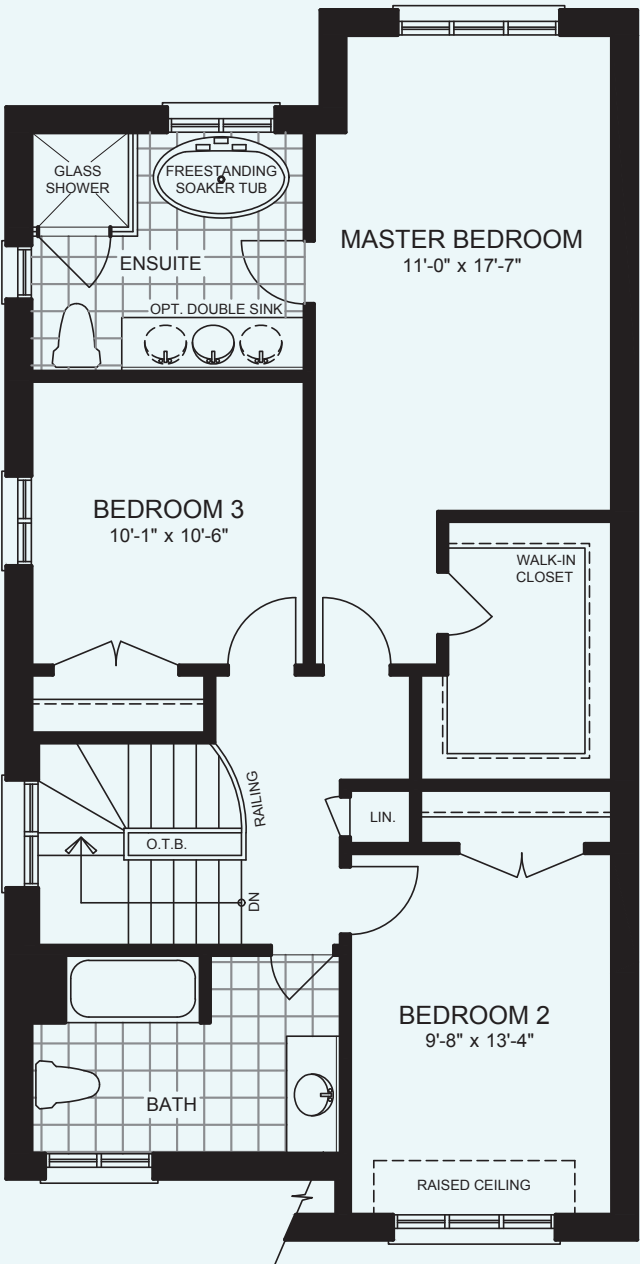


SECOND FLOOR PLAN
ELEVATION A

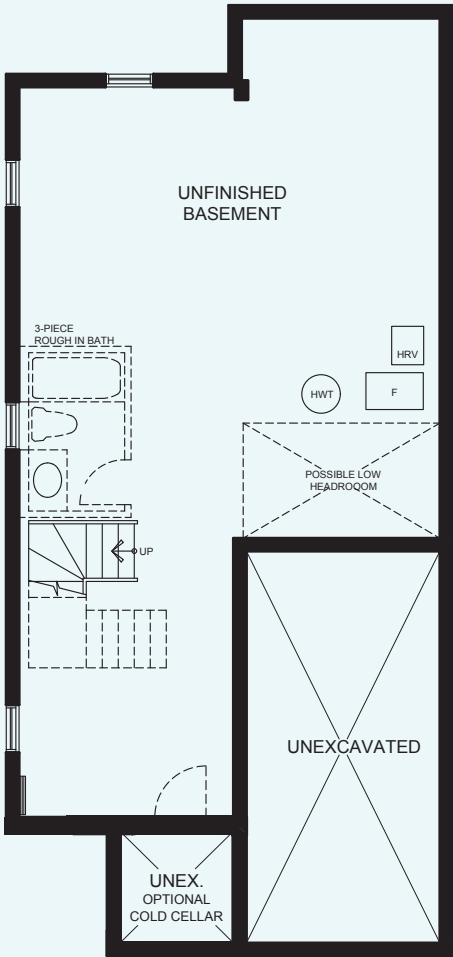


BASEMENT PLAN
ELEVATION A

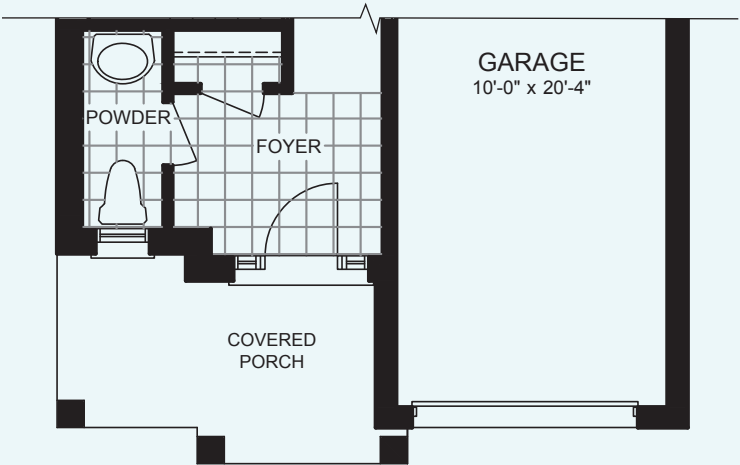

PARTIAL GROUND FLOOR PLAN
ELEVATION B

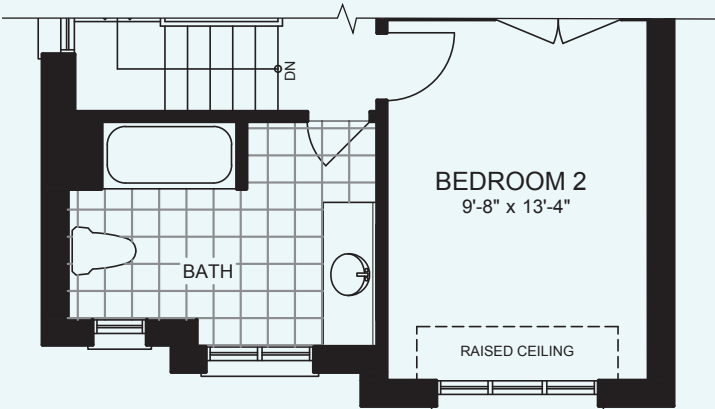

PARTIAL SECOND FLOOR PLAN
ELEVATION B

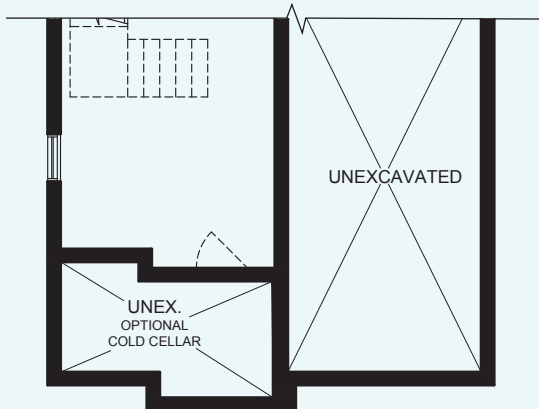

PARTIAL BASEMENT PLAN
ELEVATION B